




- Significance & Historic Development
- High Significance 1821
 - Medium Significance Mid-C19
 - Medium Significance Late-C20
 - Low Significance Late-C19/ Early-C20
 - Detrimental to Significance C20

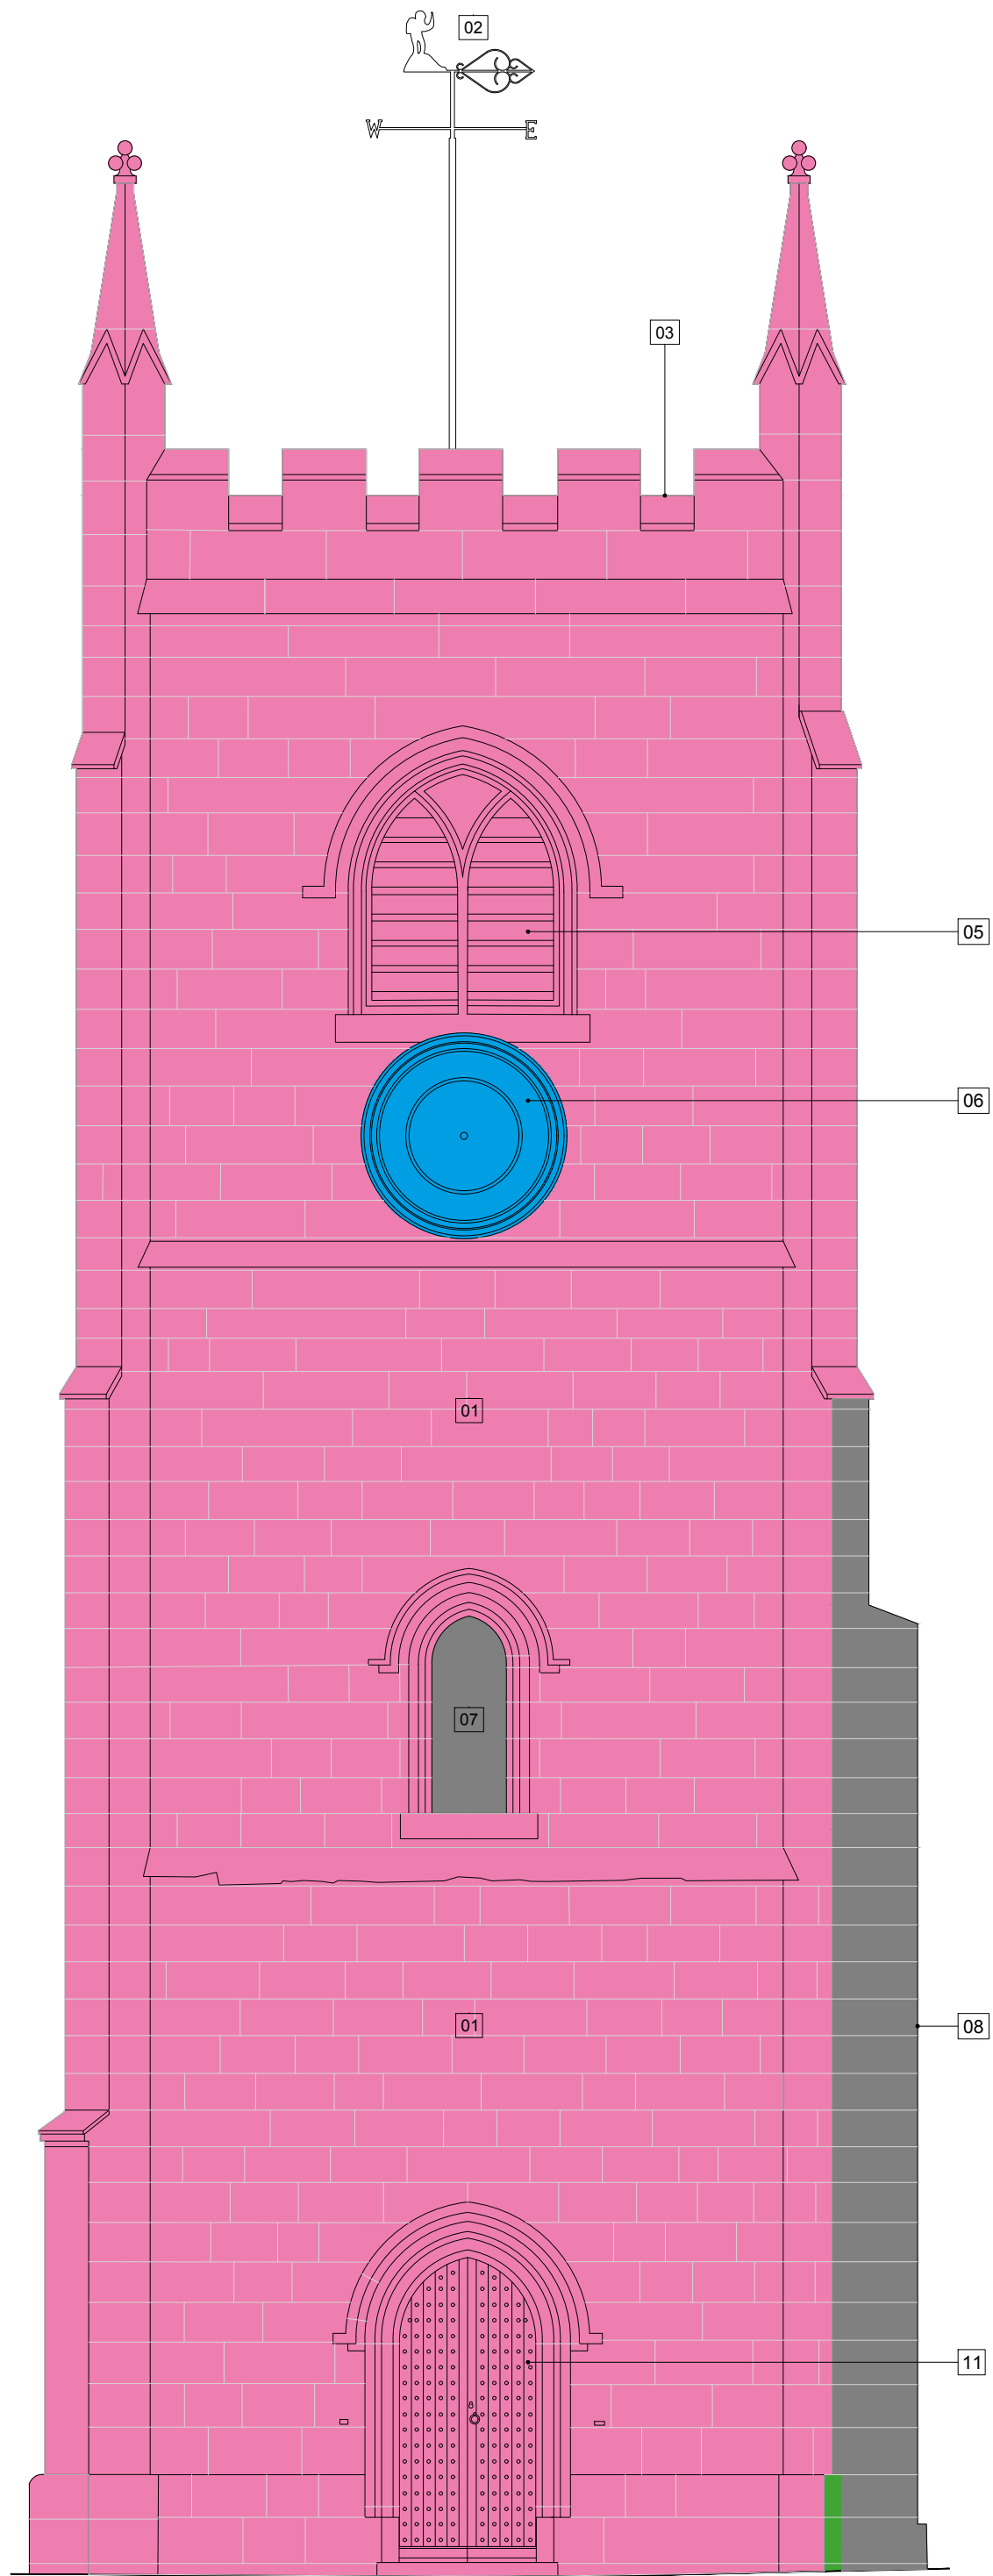


1 SOUTH ELEVATION AS EXISTING
(20)01 1:50

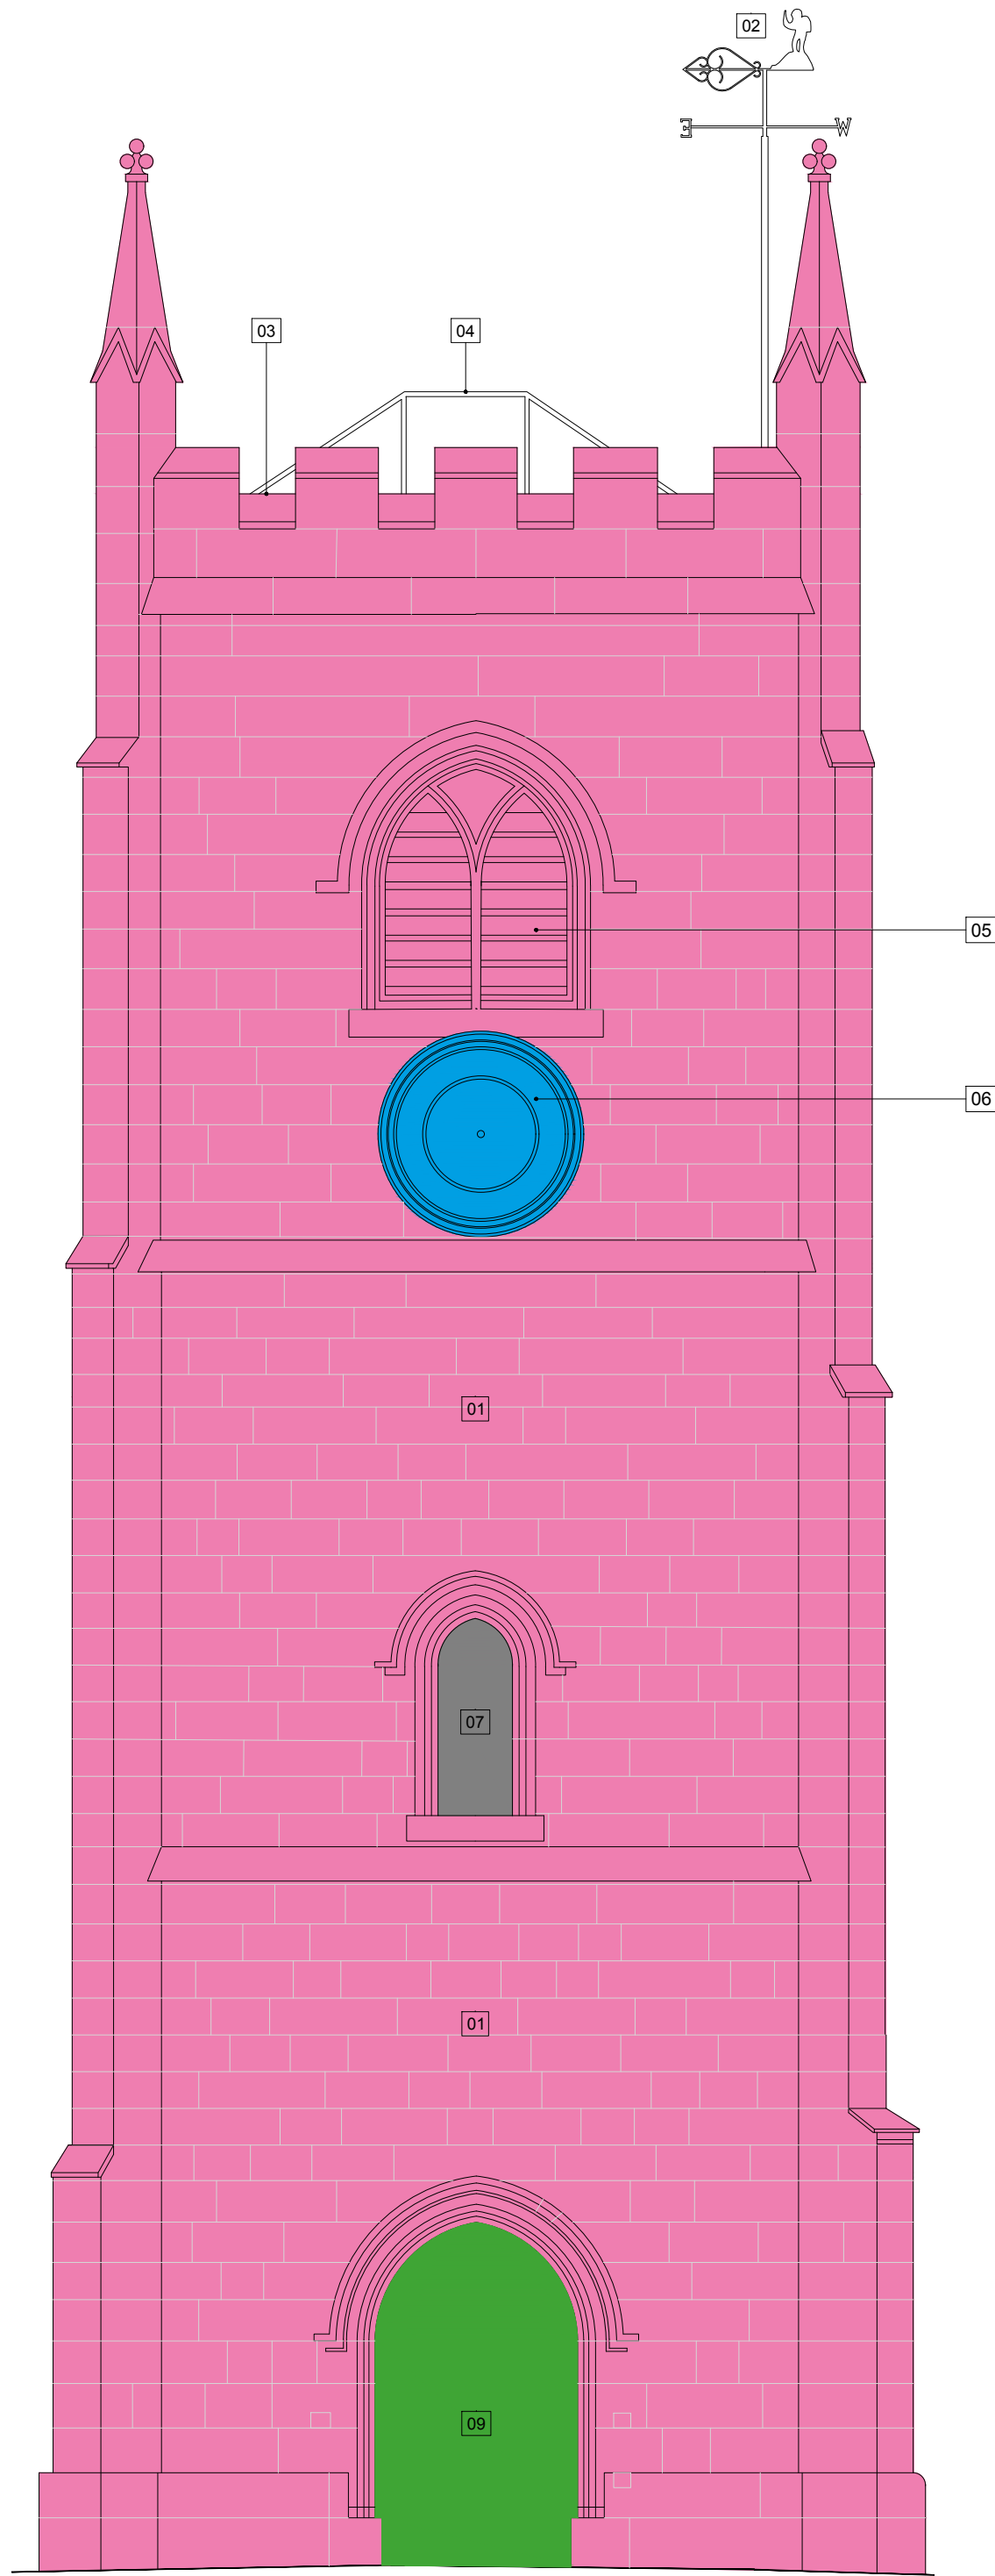

2 WEST ELEVATION AS EXISTING
(20)01 1:50

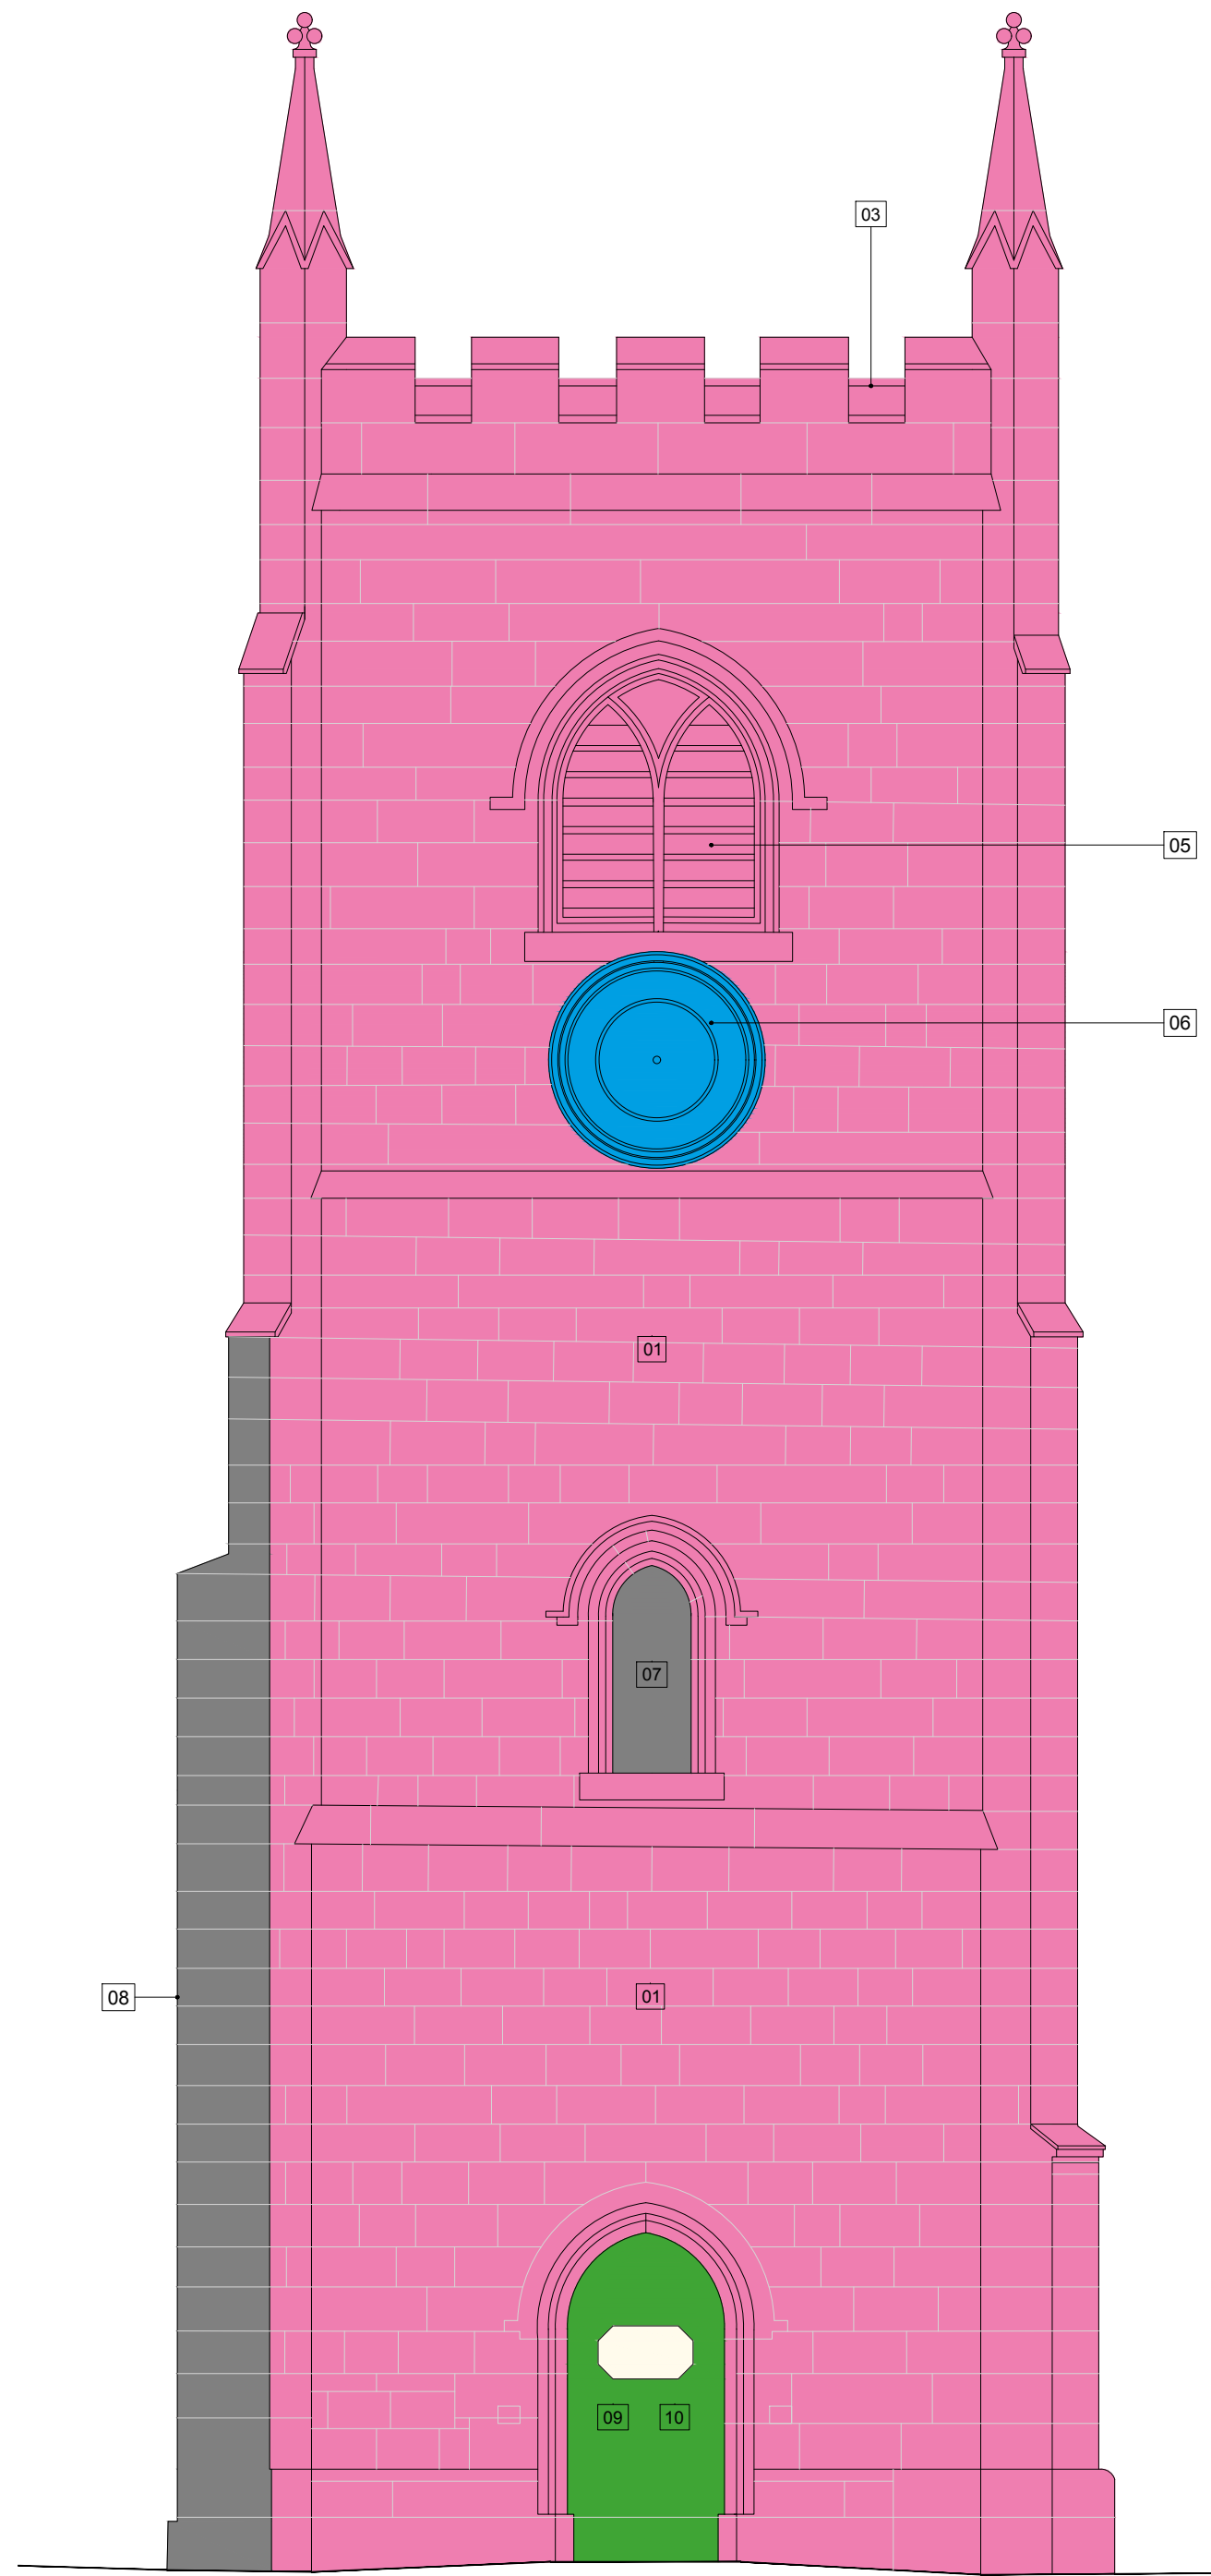

3 NORTH ELEVATION AS EXISTING
(20)01 1:50

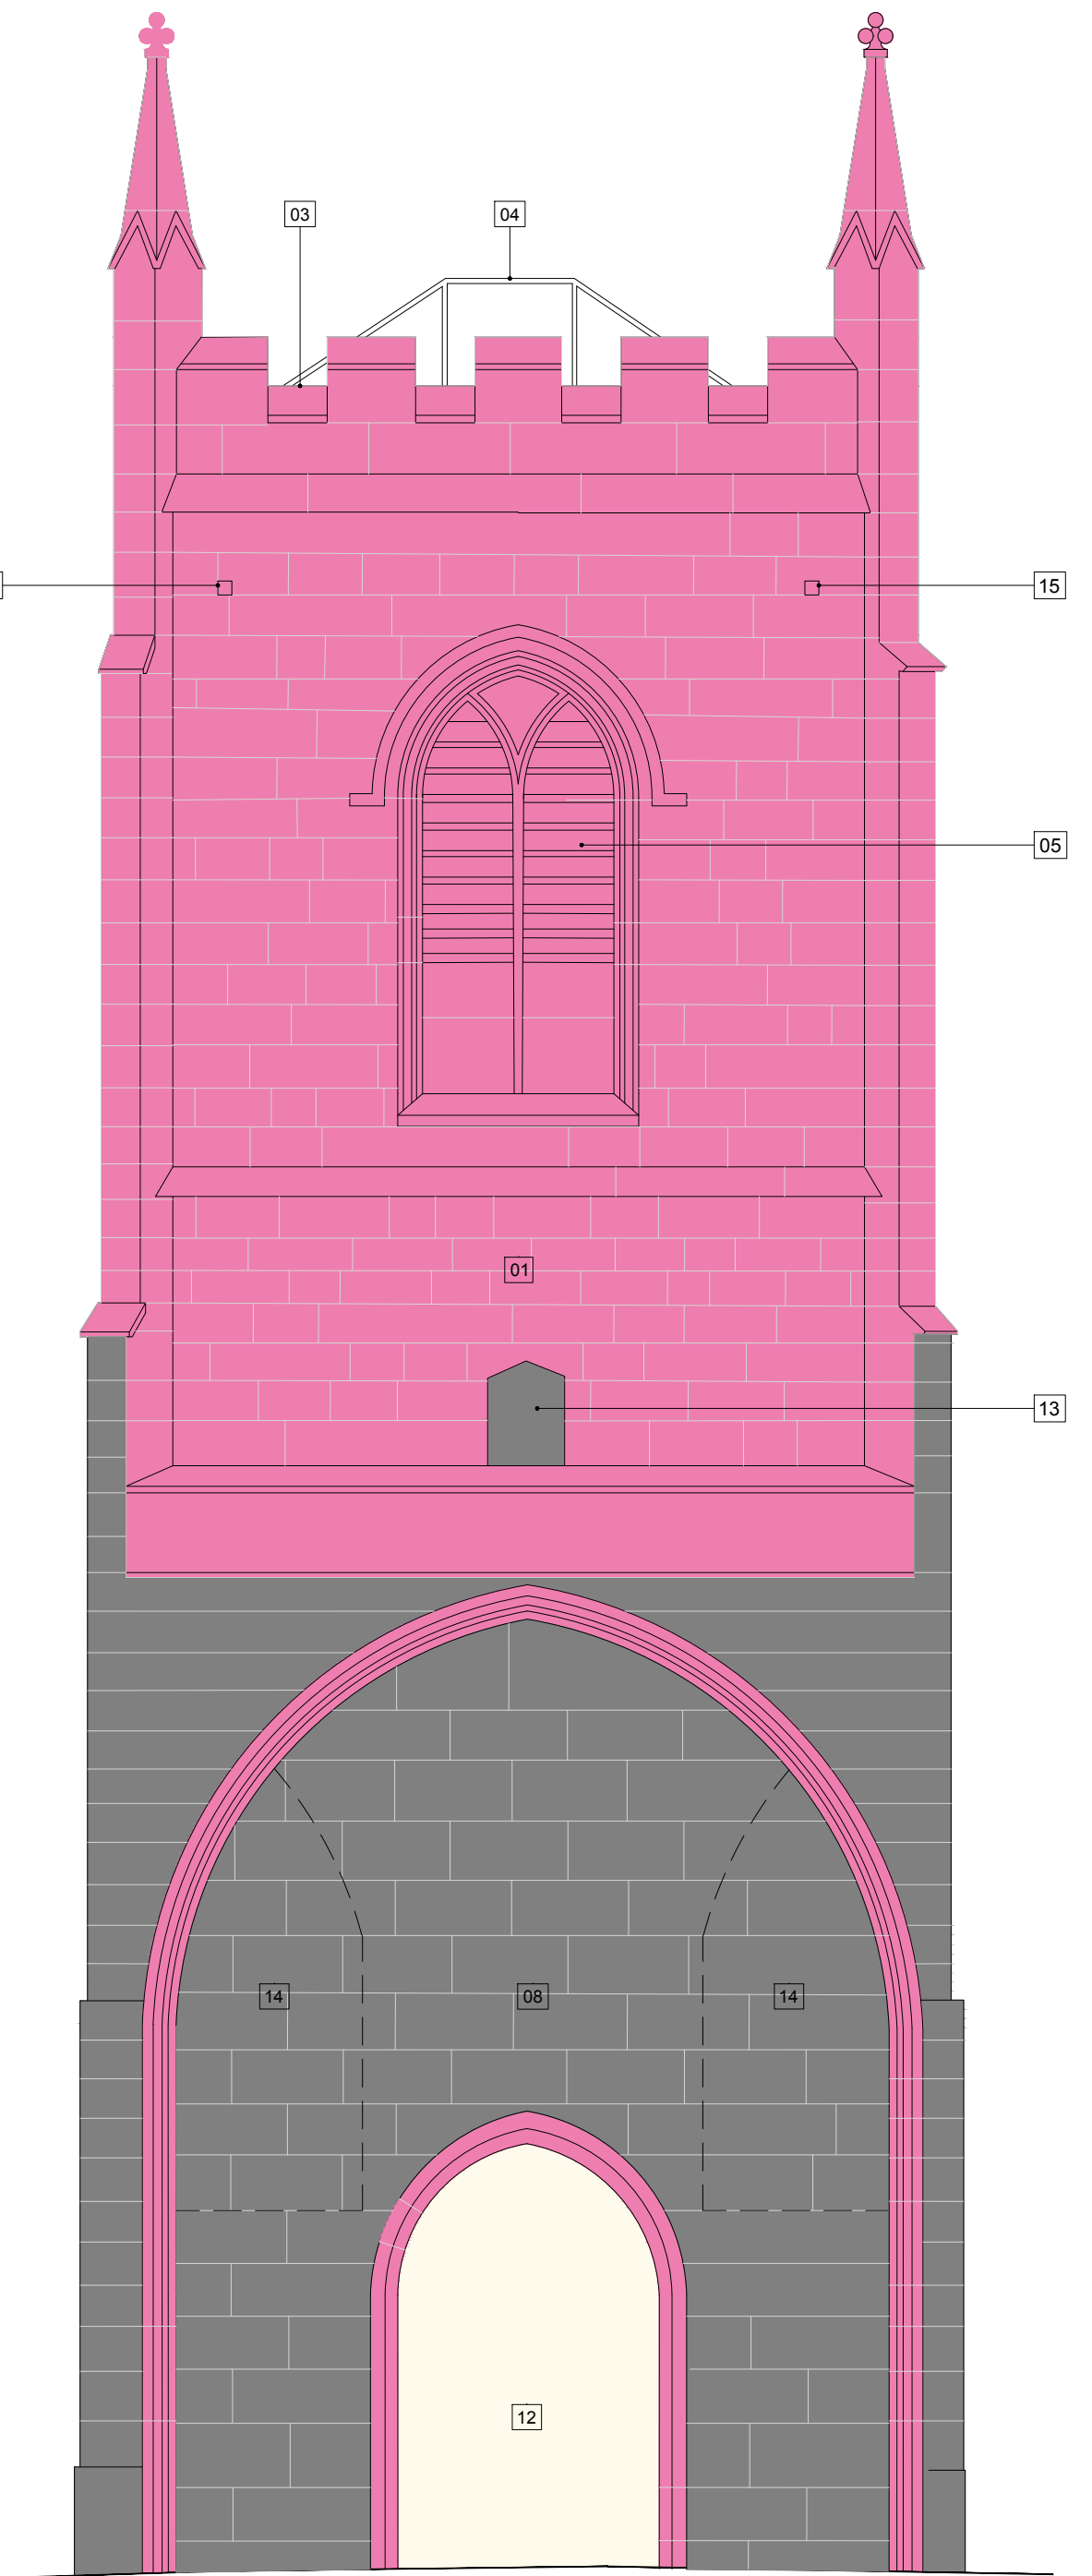

4 EAST ELEVATION AS EXISTING
(20)01 1:50

Key to Materials

- Forest of Dean ashlar stone pointed in lime mortar
- Metal weather vane at roof level
- Slate roof coverings and lead parapet gutters at roof level
- Modern galvanneal roof access gentry system at roof level
- Belfry openings with timber louvres
- Perspex clock dials with metal hands and frames
- Modern GRP screens installed in the first floor window openings
- Modern cement render to the buttresses and historic nave blank arch
- Modern cement render on masonry infill to the ground floor door openings
- Memorial plaque
- Studded oak entrance door
- Modern war memorial to the infilled Nave opening
- Plywood screen in the historic roof access hatch opening
- Position of historic gallery openings in the external wall
- Redundant historic rainwater outlets from the parapet roof

Do not scale for construction purposes. The contractor shall check and verify all dimensions on site before ordering any components or fittings and any such are to be installed to the manufacturer's recommended details. Please note that these Building Regulations drawings show design intent only and construction is the responsibility of the contractor. All drawings are copyright of DHV Architects and shall not be reproduced without their consent.

0 0.5 1 1.5 2 2.5 m

Studios 12-13, 9 Bath Buildings, Bristol, BS6 5PT
info@dhva.co.uk www.dhva.co.uk T 0117 914 8317

Job Title Coleford Clock Tower
Client Coleford Town Council
Scale 1:50 @ A1
Drawn OF
Checked OF

ISSUED FOR TENDER
dittrichhudsonvasettiarchitects
Orig Title Elevations as Existing
Job No 1398
Orig No (20)01
Rev