


Key to Drawing

- De-frass loose stone and shelter coat to be applied as C41
- Stone indent repair as C41
- Stone cleaning as C40
- Mortar repair as C41
- Lime render coat as M20
- Timber repairs to the ground floor entrance door as C51


GENERAL NOTES:

Allow for raking out and repointing all bed and perpendicular joints in lime mortar as Z21.


Allow for carefully breaking out the existing cementitious render by hand as a trial area 1.5 x 1.5m wide to confirm the render depth and to expose the condition of the stonework behind. Location of trial area to be agreed on site and methodology for the full removal of the render to be agreed with the Architect before work commences.

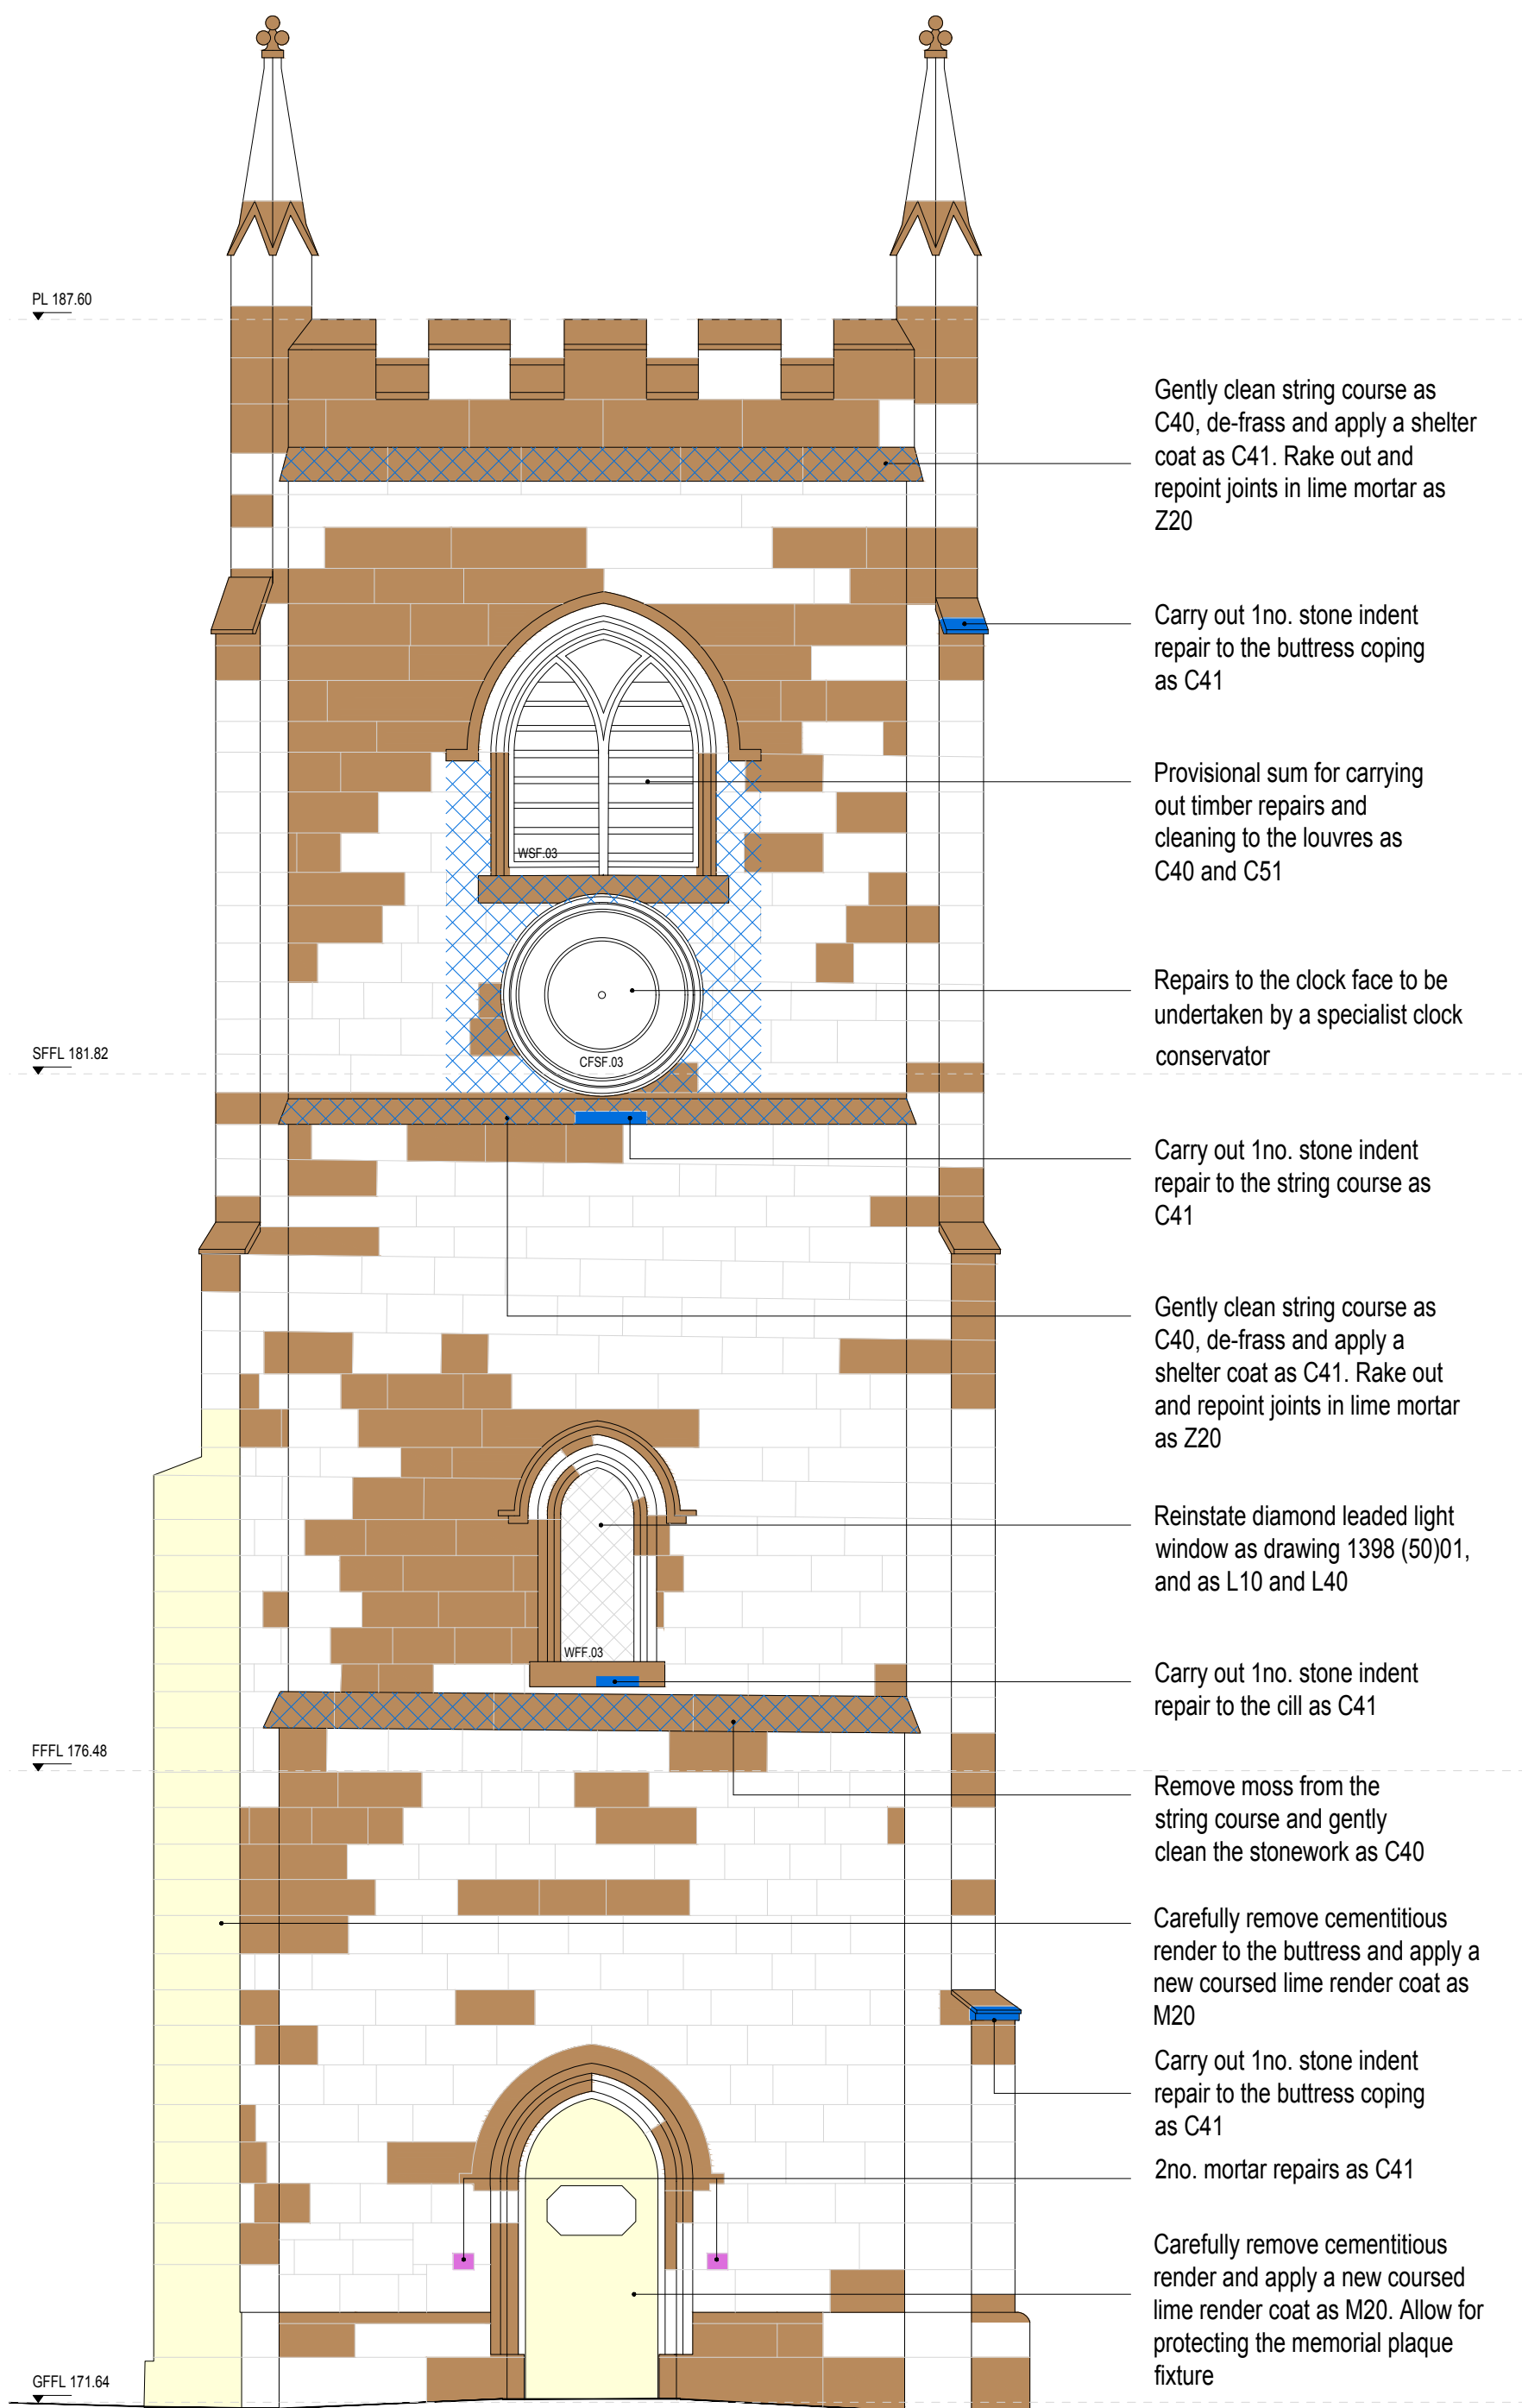

1 NORTH ELEVATION AS PROPOSED
1:50

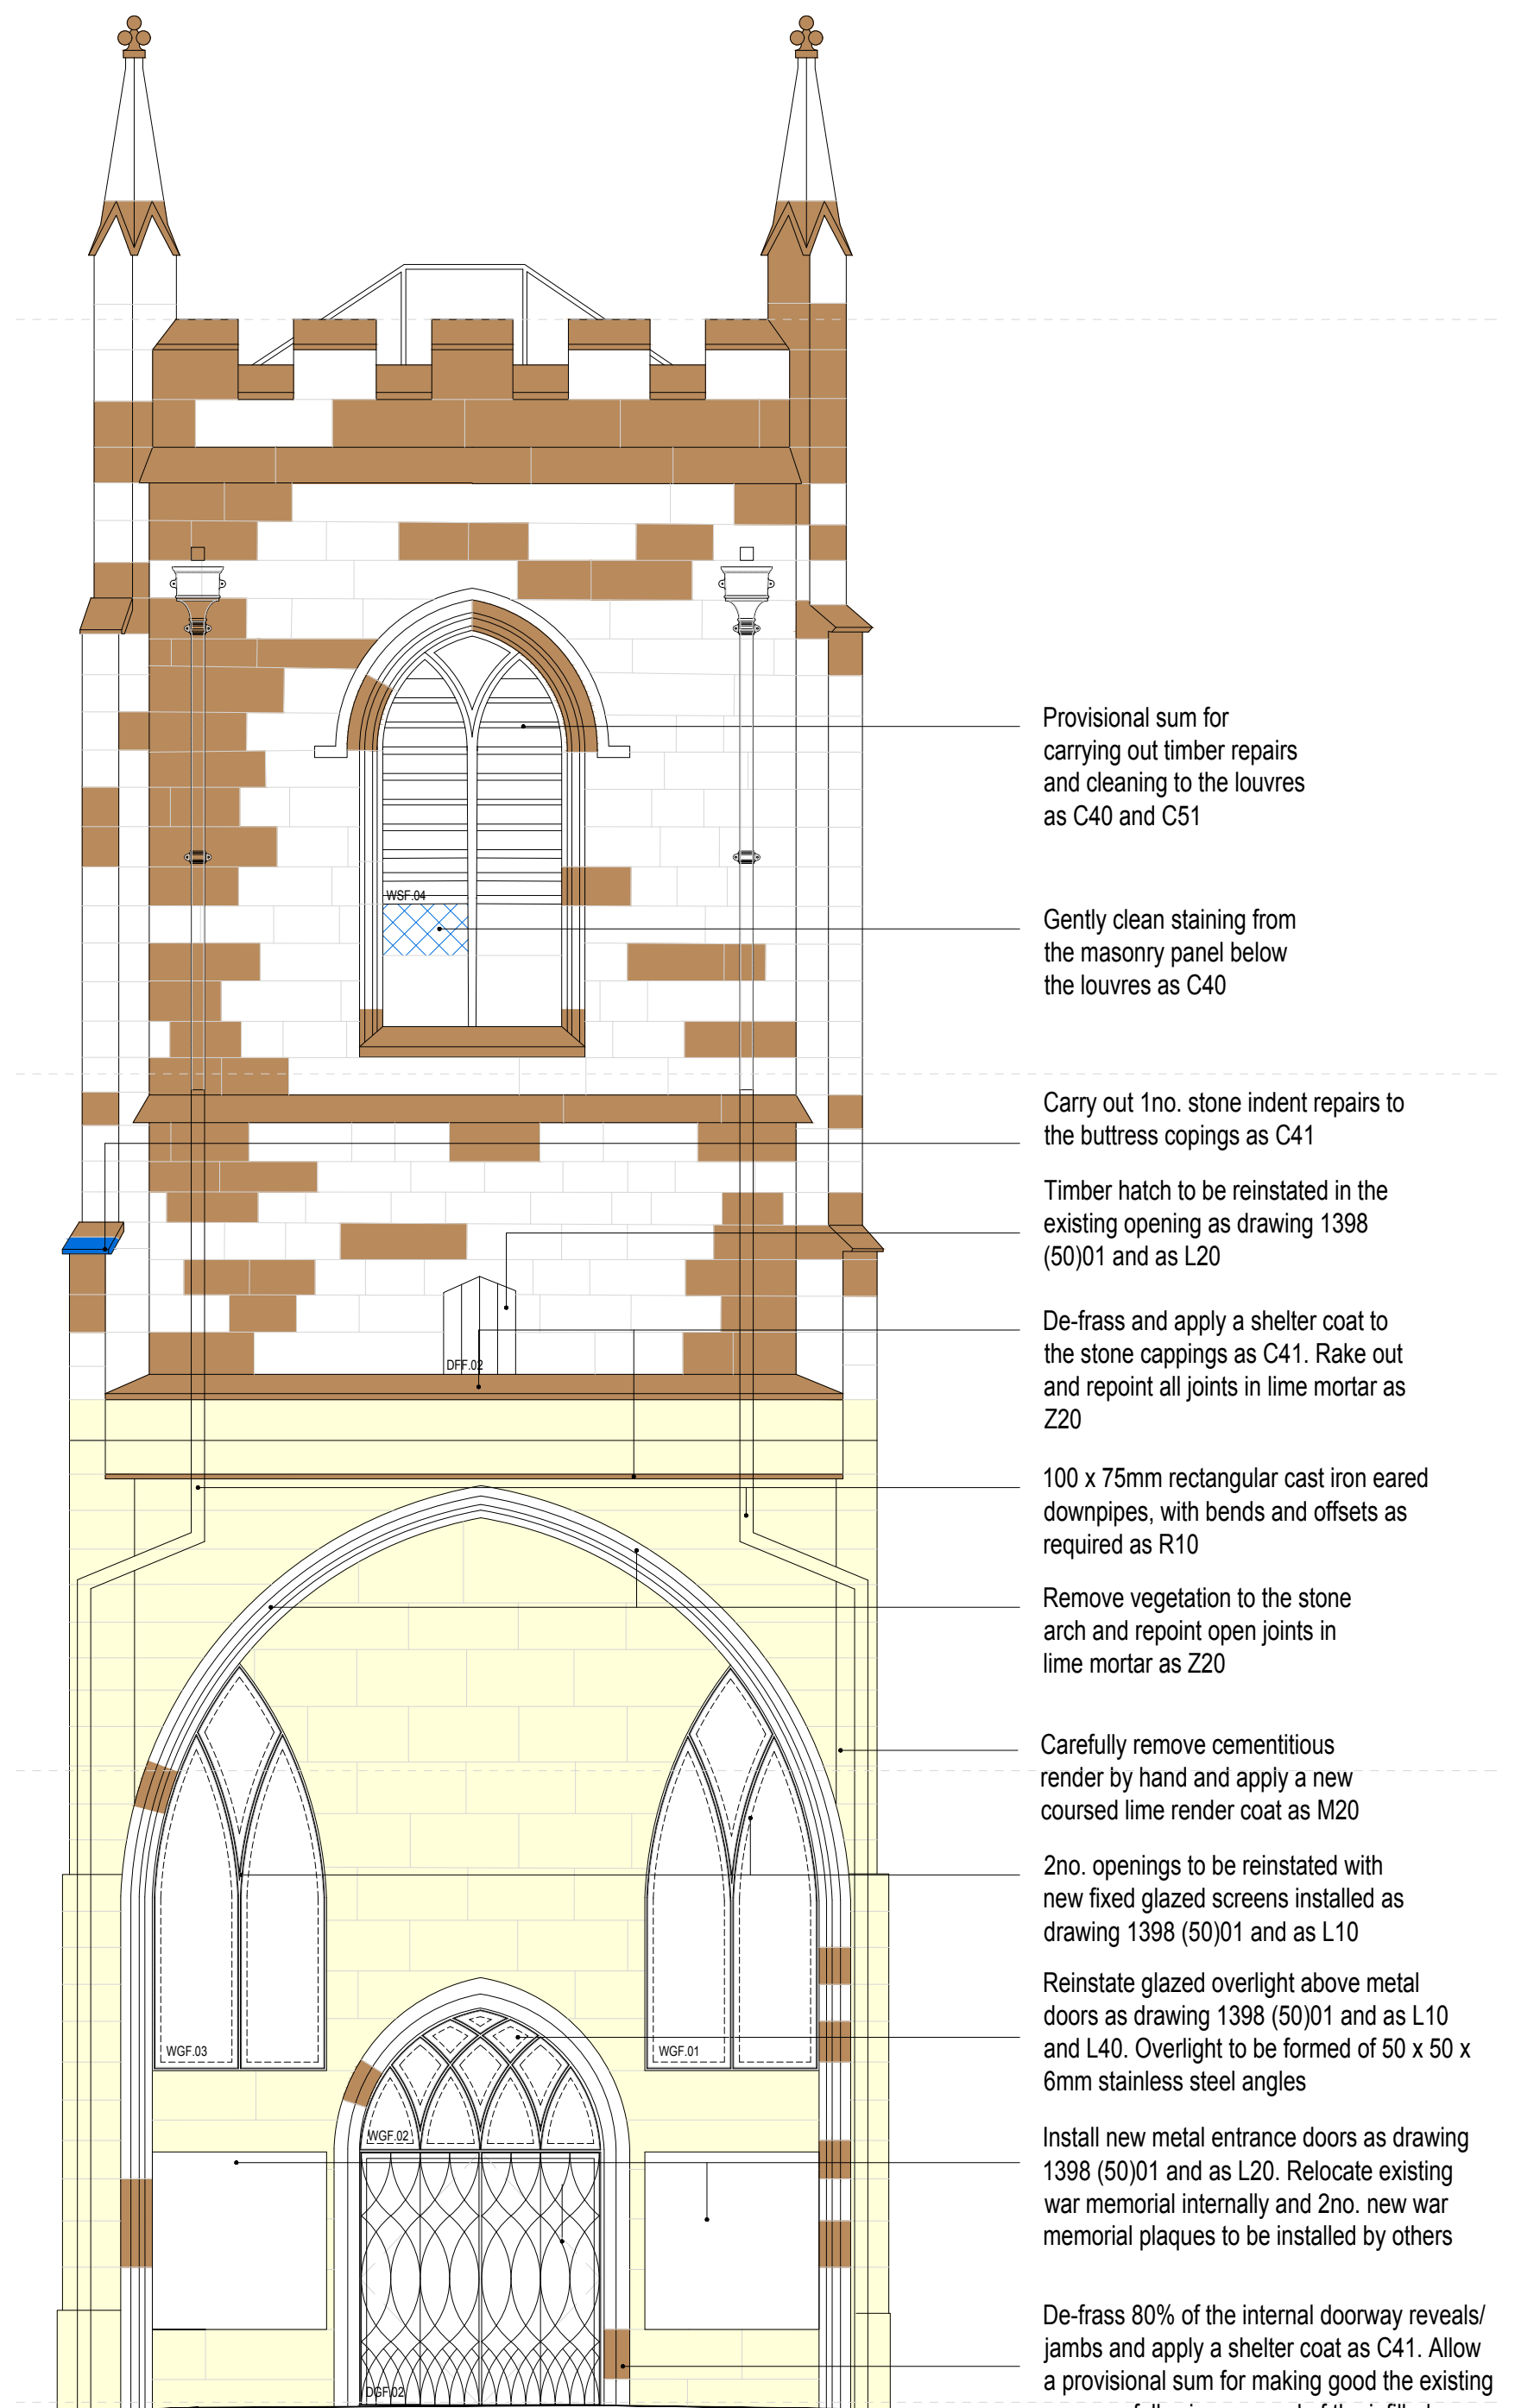

2 EAST ELEVATION AS PROPOSED
1:50

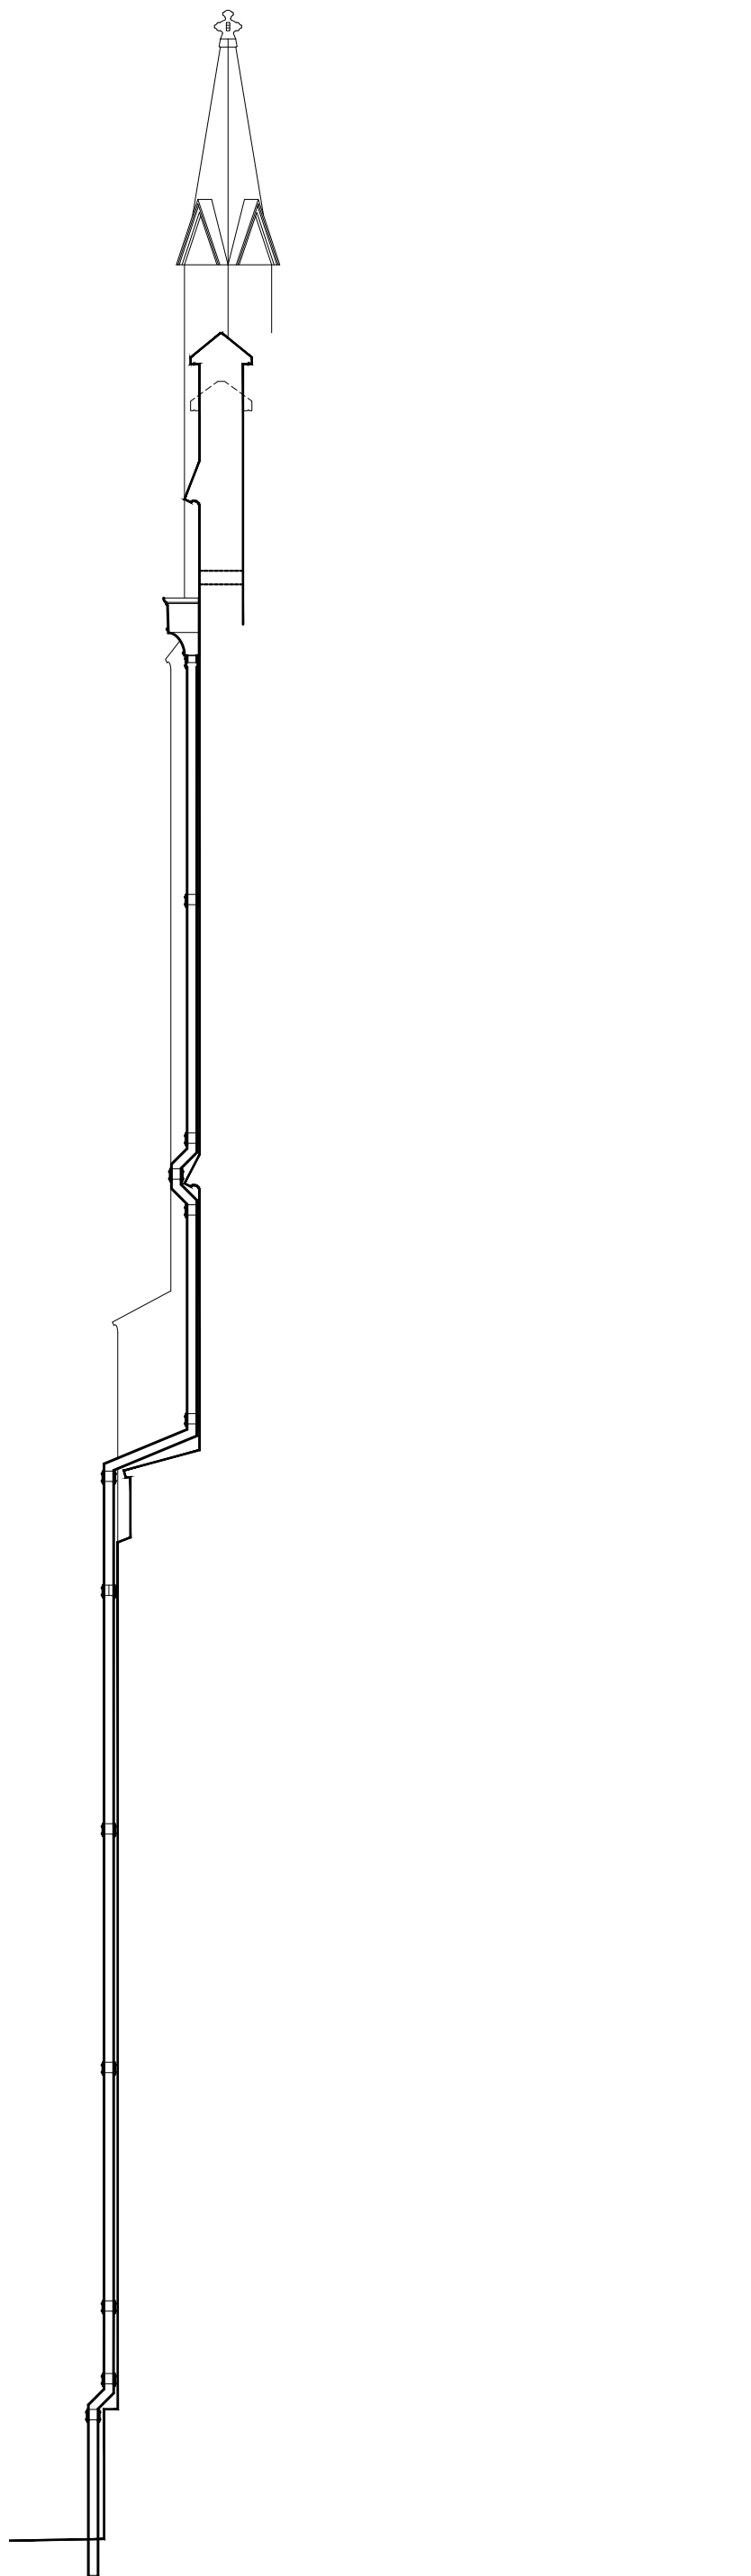

3 RAINWATER DETAILS AS PROPOSED
1:50

Do not scale for construction purposes. The contractor shall check and verify all dimensions on site before ordering any components or fittings and any such are to be installed to the manufacturer's recommended details. Please note that these Building Regulations drawings show design intent only and construction is the responsibility of the contractor. All drawings are copyright of DNV Architects and shall not be reproduced without their consent.

Studios 12-13, 9 Bath Buildings, Bristol, BS6 5PT
info@dnva.co.uk www.dnva.co.uk T 0117 914 8317

ISSUED FOR TENDER
dittrichhudsonvasettiarchitects

Job Title	Coleford Clock Tower	Orig Title	Elevations as Proposed (Sheet 2 of 2)
Client	Coleford Town Council	Scale	1:50 @ A1
Drawn	OF	Checked	OF
Job No	1398	Orig No	(20)03
Rev			