

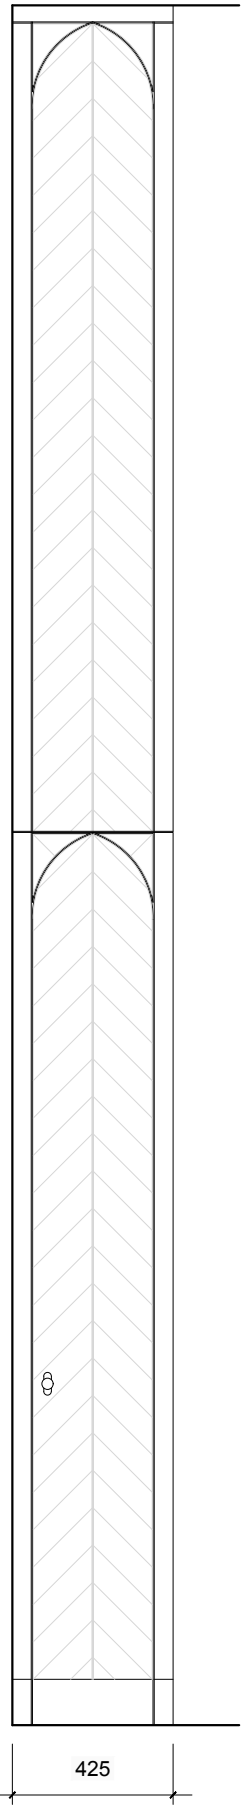


SIDE
ELEVATION

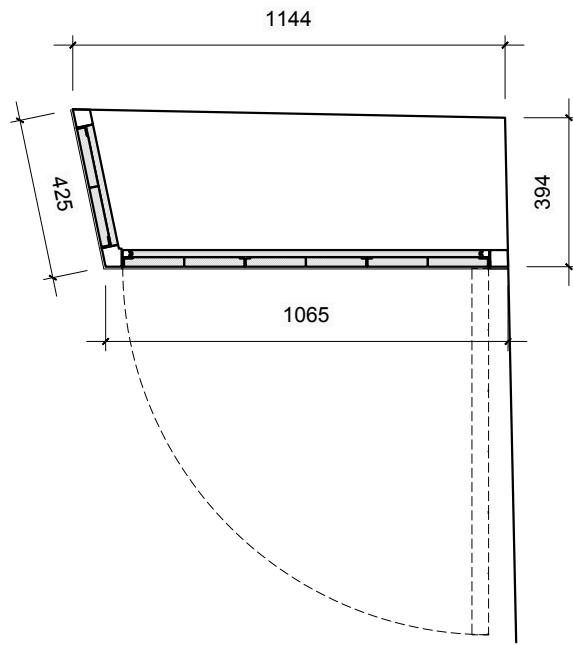


FRONT
ELEVATION

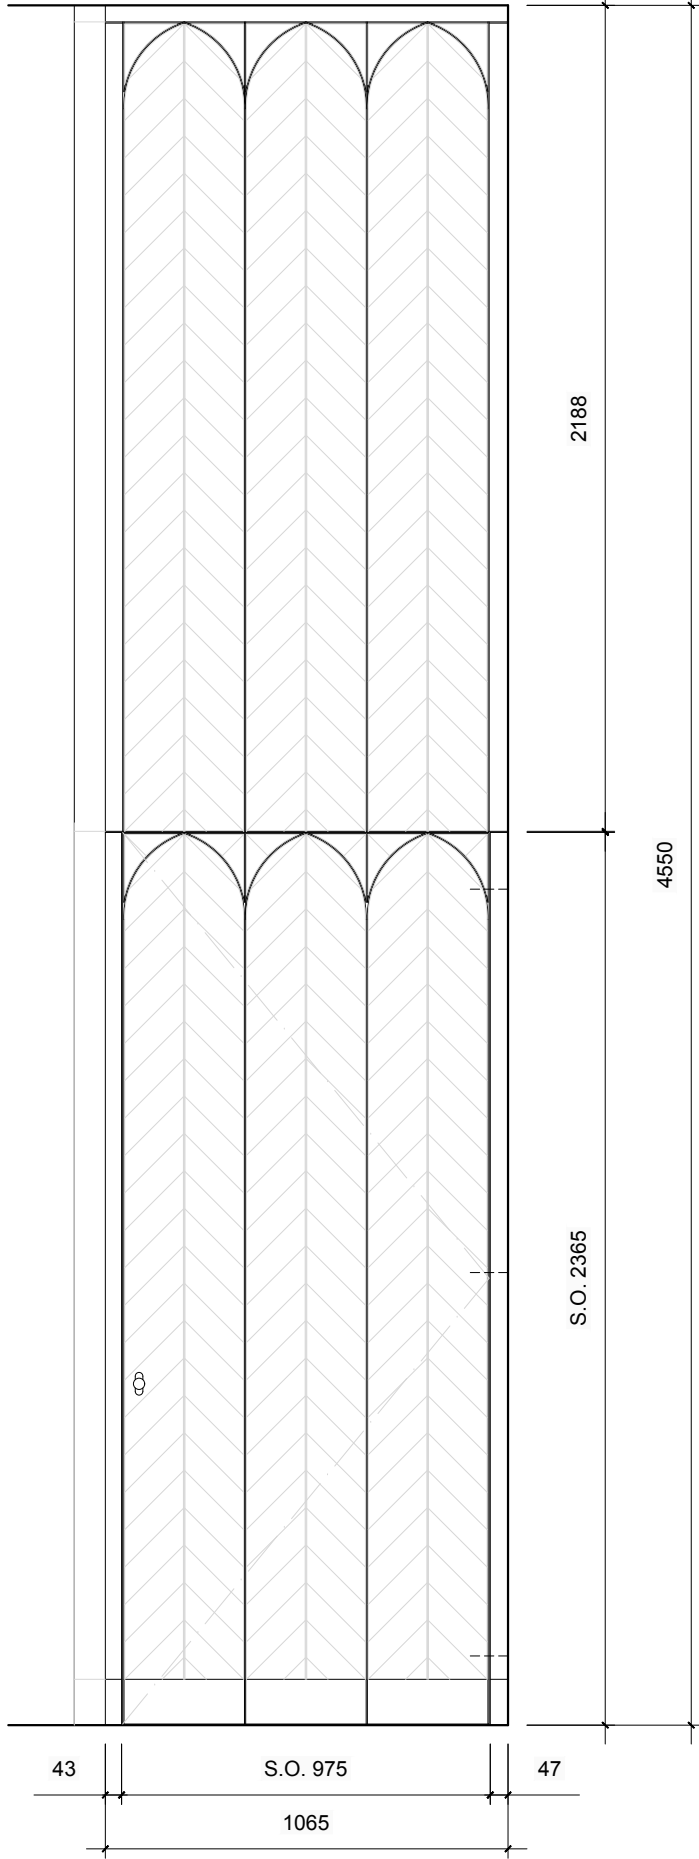


PLAN


GFFL
+171.64

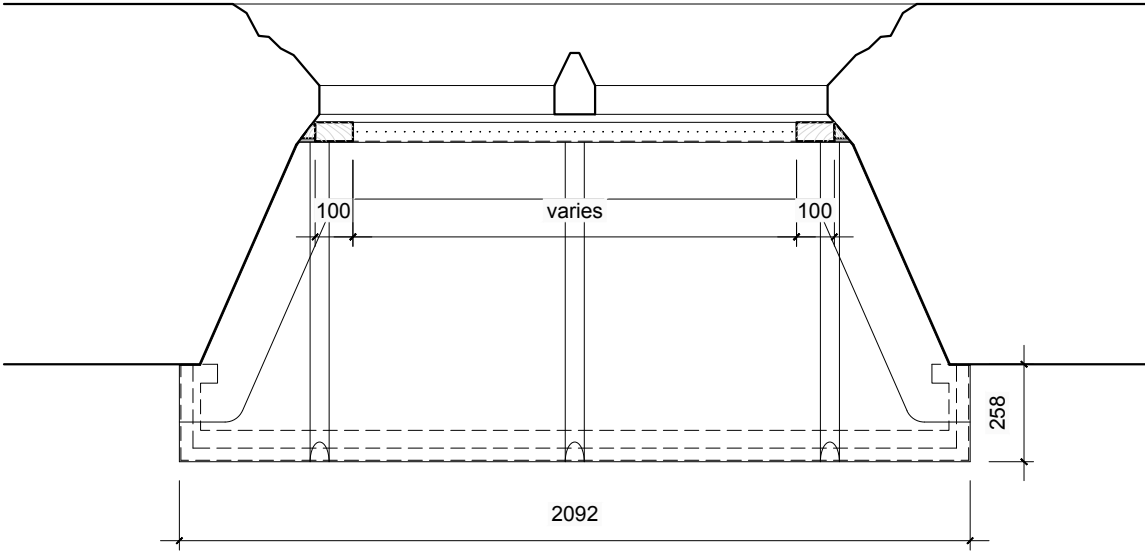

LEAD ROOF PLAN

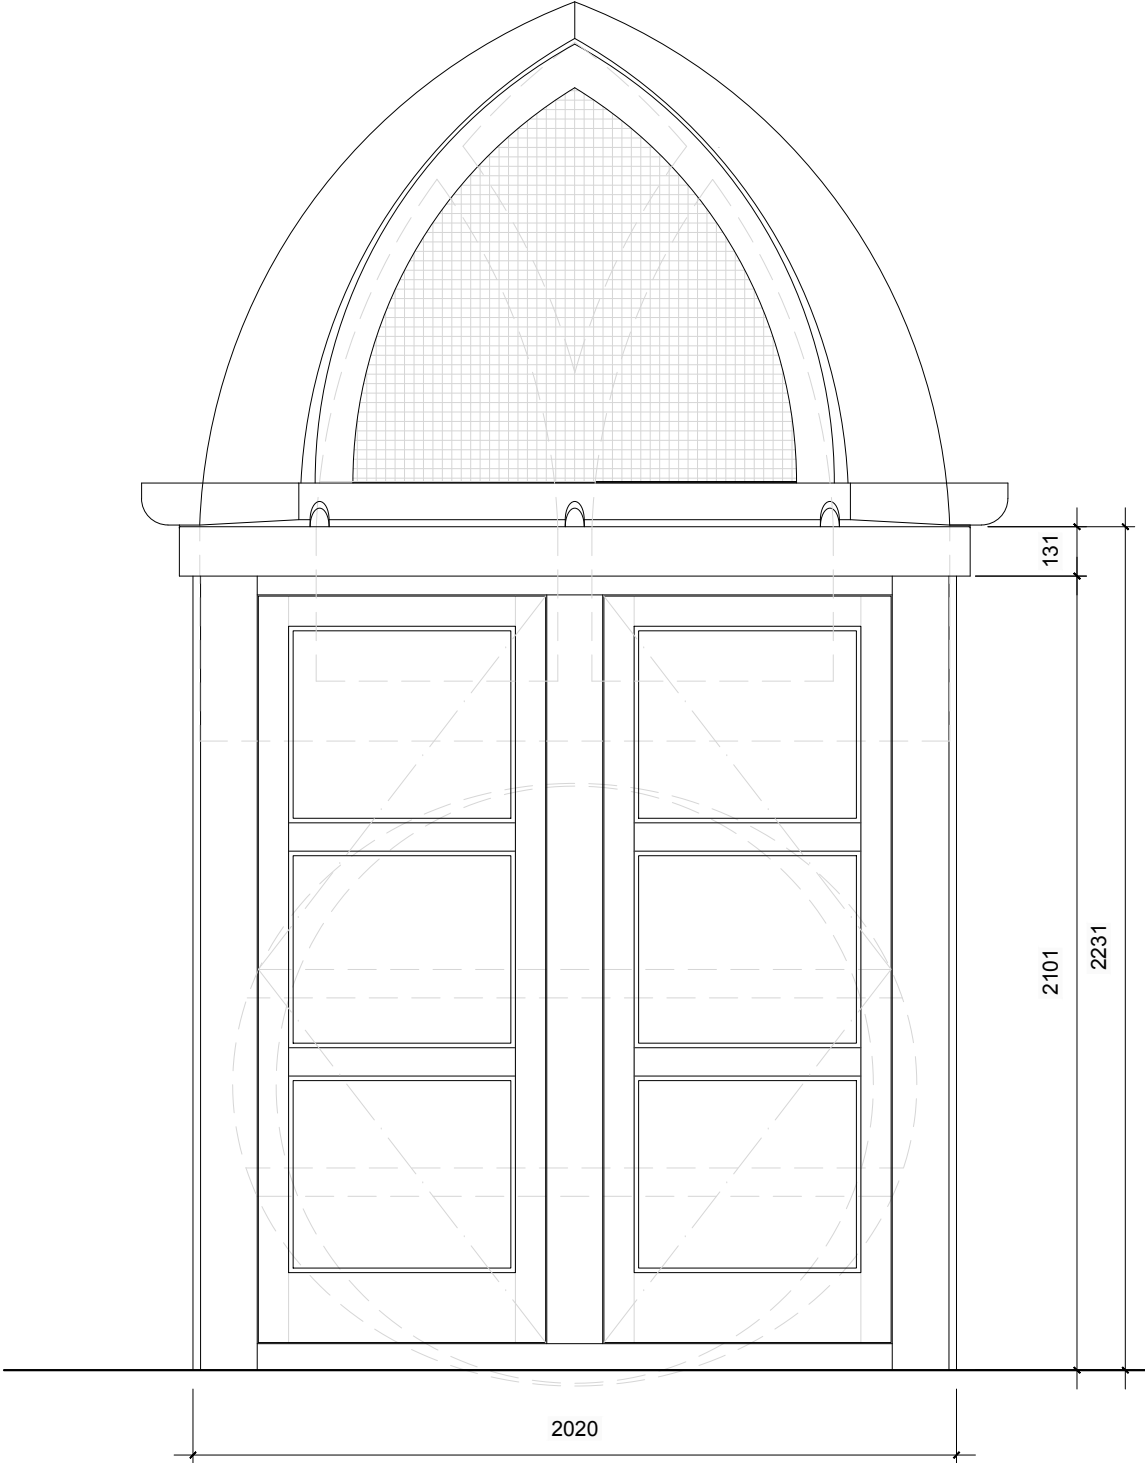

CLOCK CASE FRONT ELEVATION

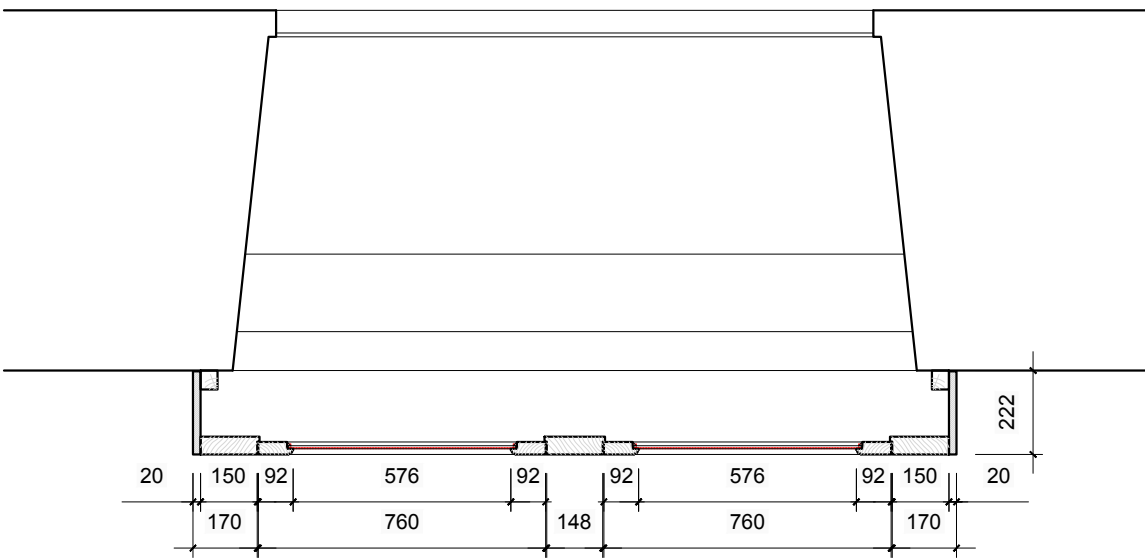

CLOCK CASE PLAN

SFFL
+181.82



JOINERY ITEM
NUMBER

CGF.01

CESF.01, CESF.02 and CESF.03

NOTES

GF.01 Tower Porch
Purpose made services riser cupboard as N10.
Panelled oak doors and fixed inset panels with oak veneered carcasses
and to be oil finished as M60. 3no. Cedar Cabinet Hinge by Corston
Architectural in Antique Brass and Kilburn Cabinet Knob Medium by
Corston Architectural in Antique Brass.

SF.01 Belfry
Existing clock cases.
Timber scarf repairs to the clock case mullions and GRP panels to be
replaced with new glazing. Clock cases to be redecorated as M60. Allow a
provisional sum of £200 per door for the supply and fitting of matching
door ironmongery to replace damaged or missing components. New Code
6 lead roof with rolls and drips turned down at edges

Do not scale for construction purposes. The contractor shall check and verify all dimensions on site before ordering any components or fittings and any such are to be installed to the manufacturer's recommended details. Please note that these Building Regulations drawings show design intent only and construction is the responsibility of the contractor. All drawings are copyright of DHV Architects and shall not be reproduced without their consent.				ISSUED FOR TENDER				dittrichhudsonvasettiarhitects			
Studios 12-13, 9 Bath Buildings, Bristol, BS6 5PT E info@dhva.co.uk W www.dhva.co.uk T 0117 914 8317				Job Title				Internal Joinery Schedule			
Client				Coleford Clock Tower				as Proposed			
Scale				1:20 @ A1				Job No			
Drawn				OF				1398			
Checked				OF				(50)03			
Rev											