

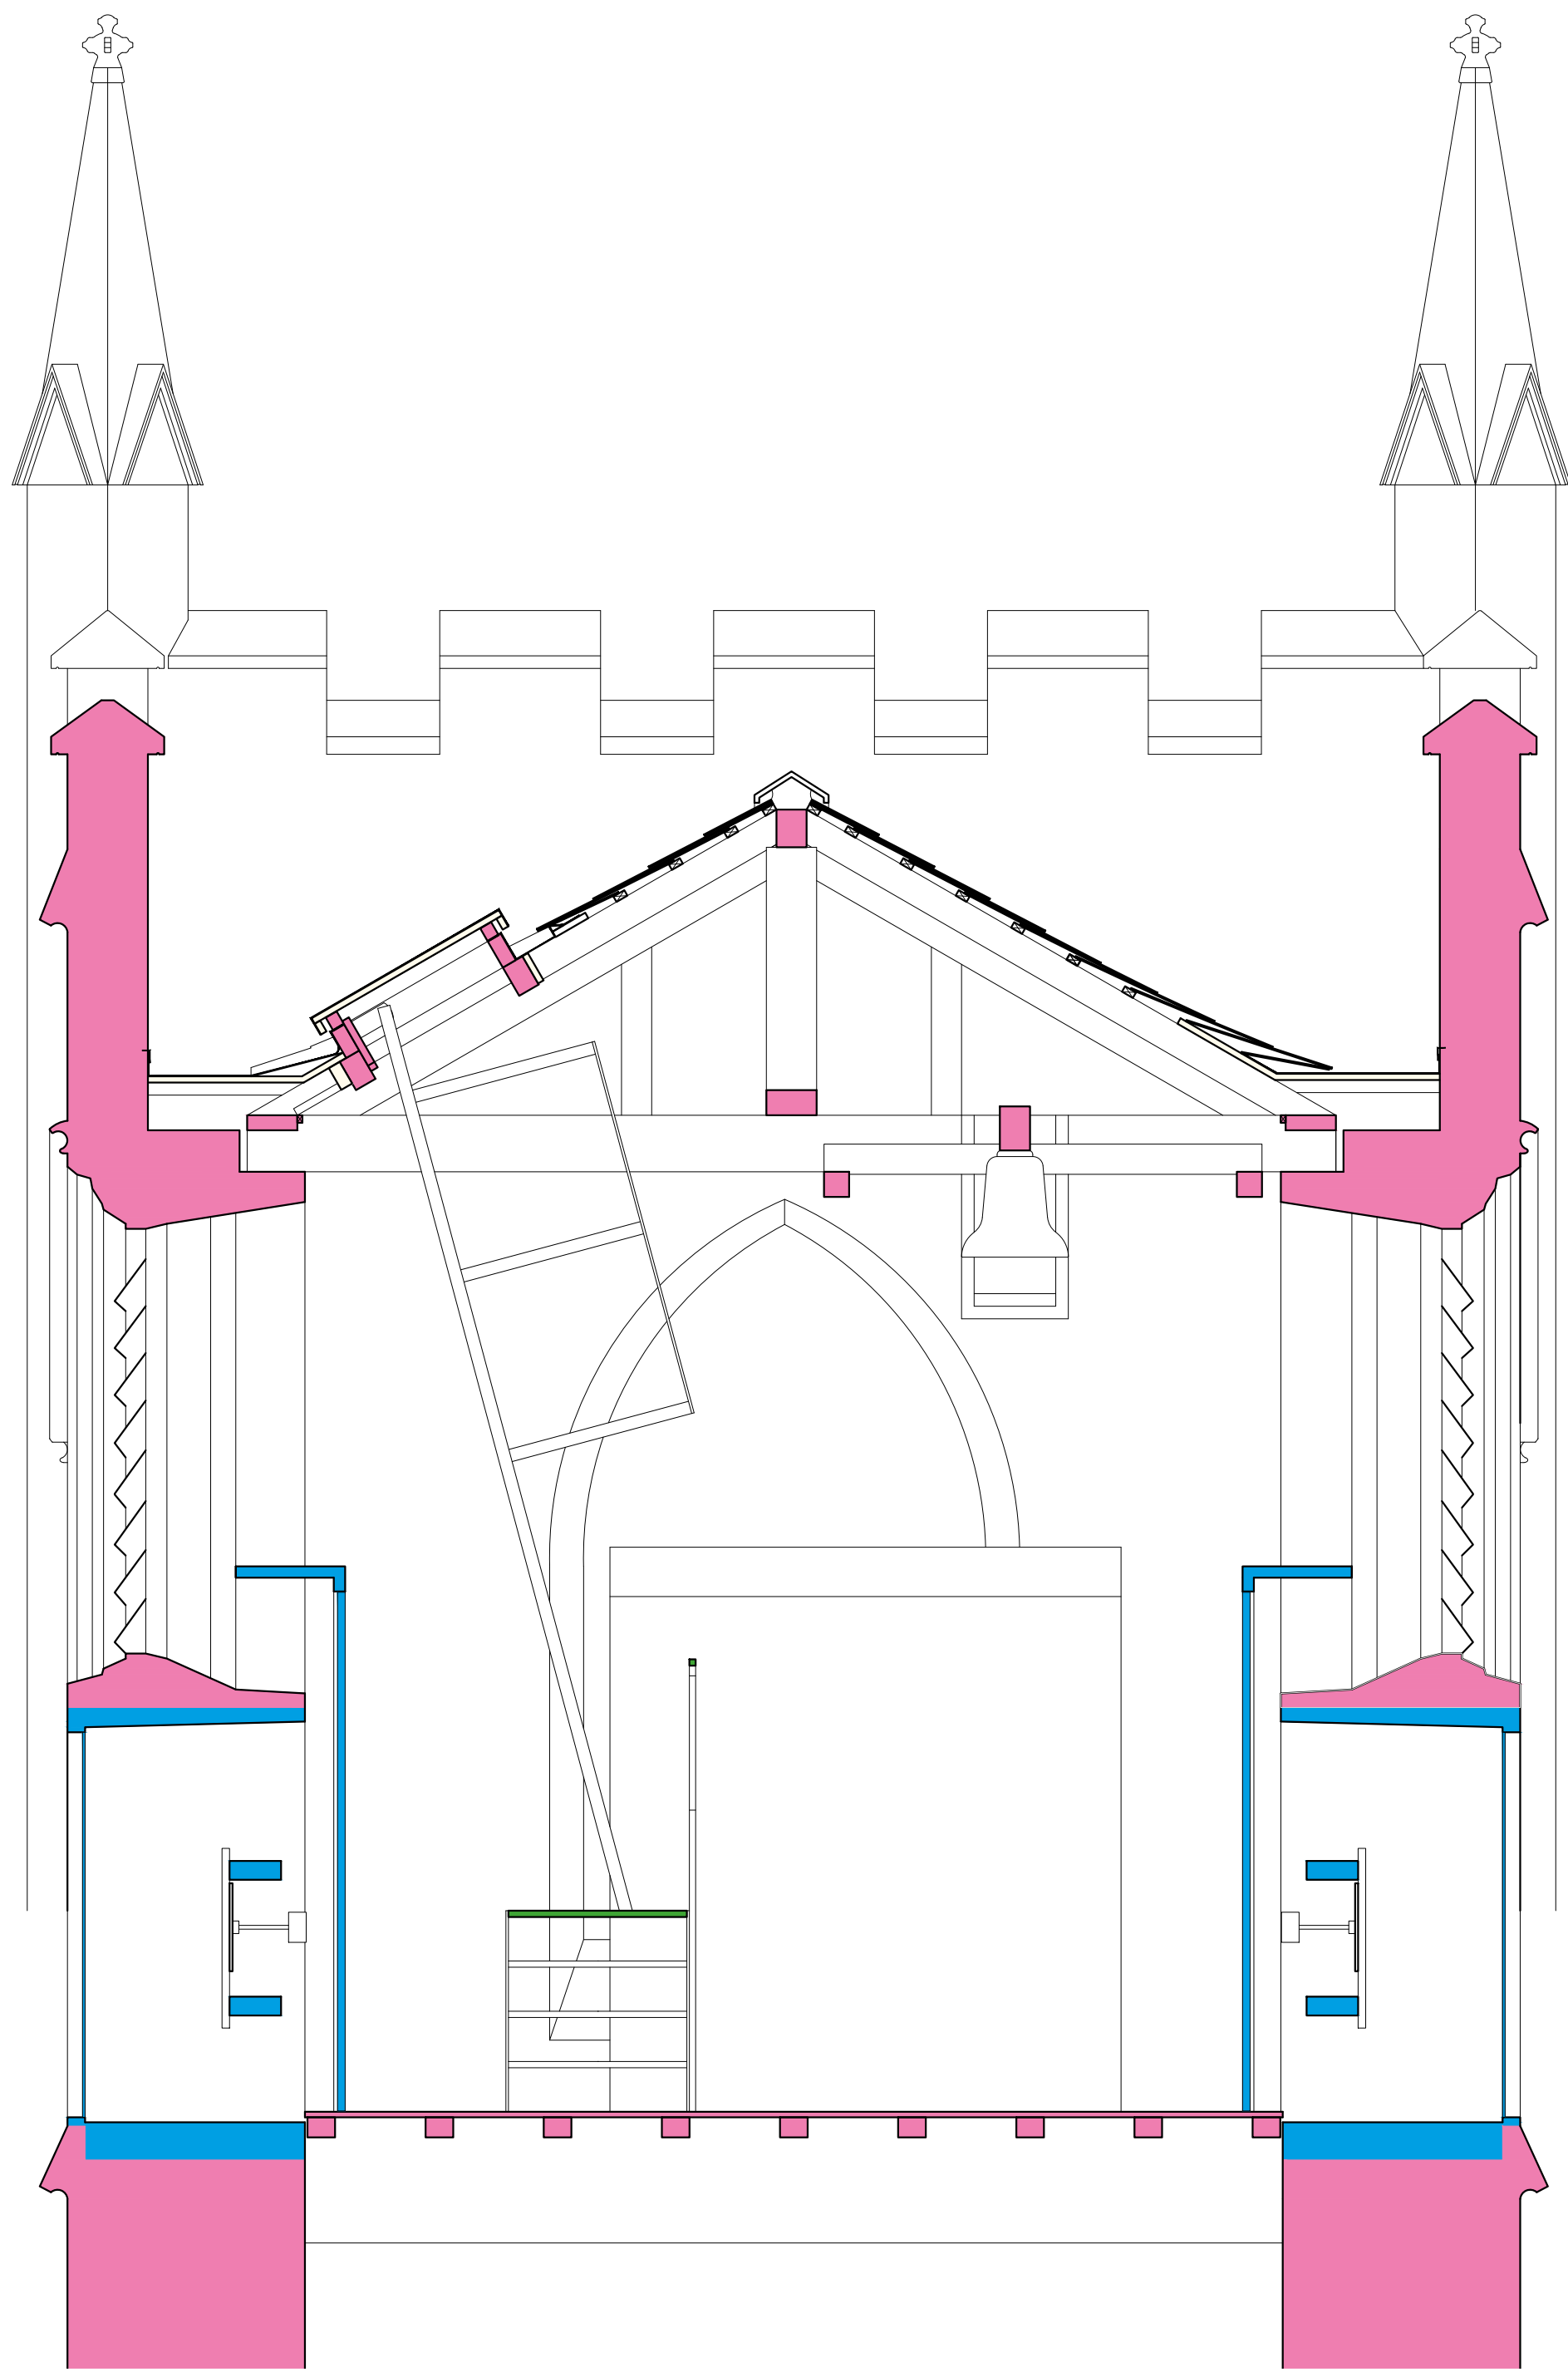


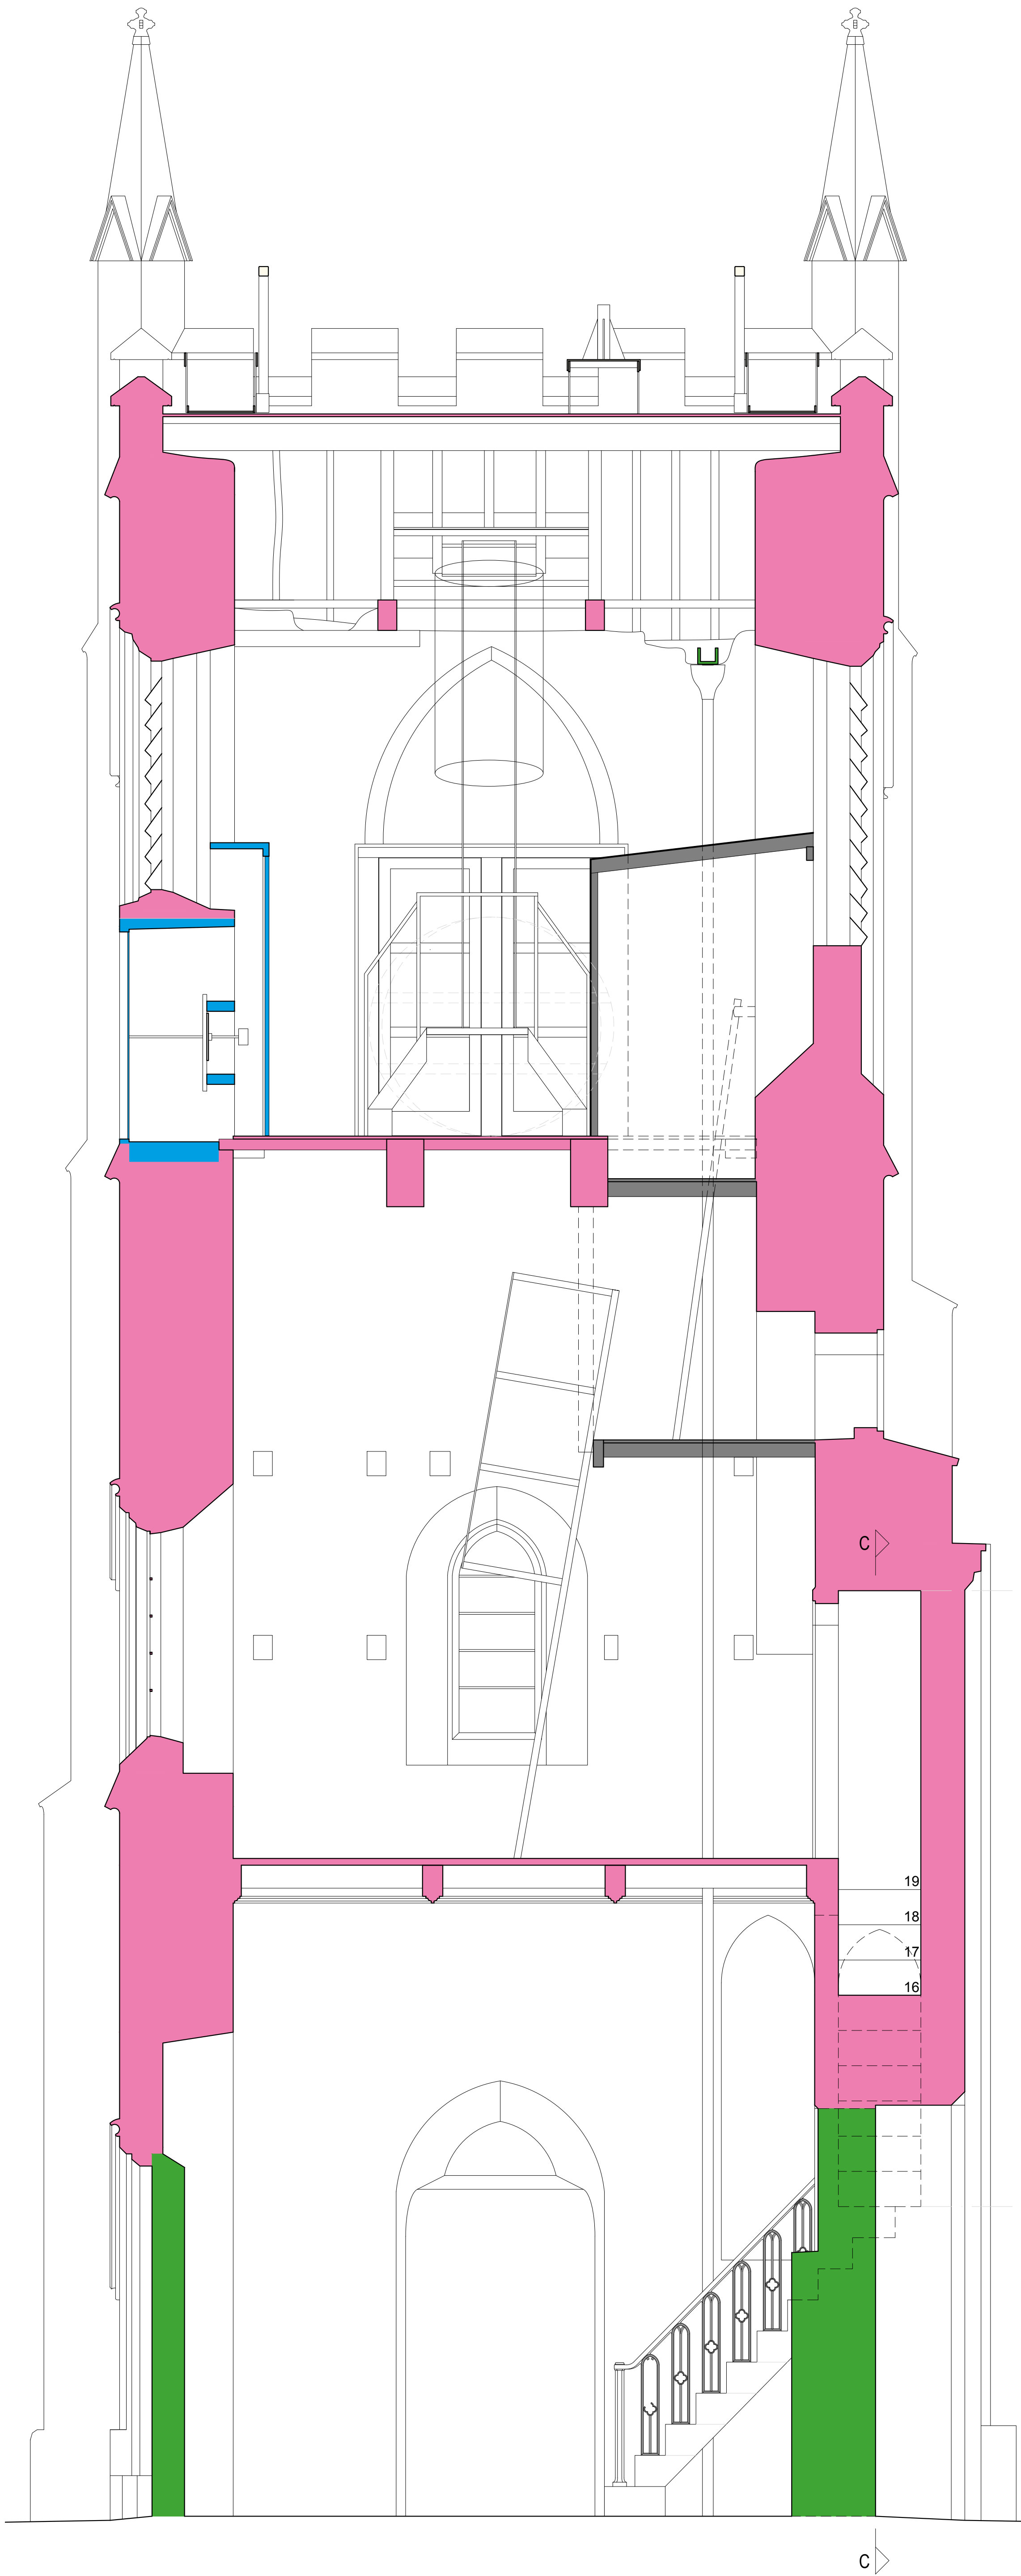

2 SECTION BB AS EXISTING
1:25

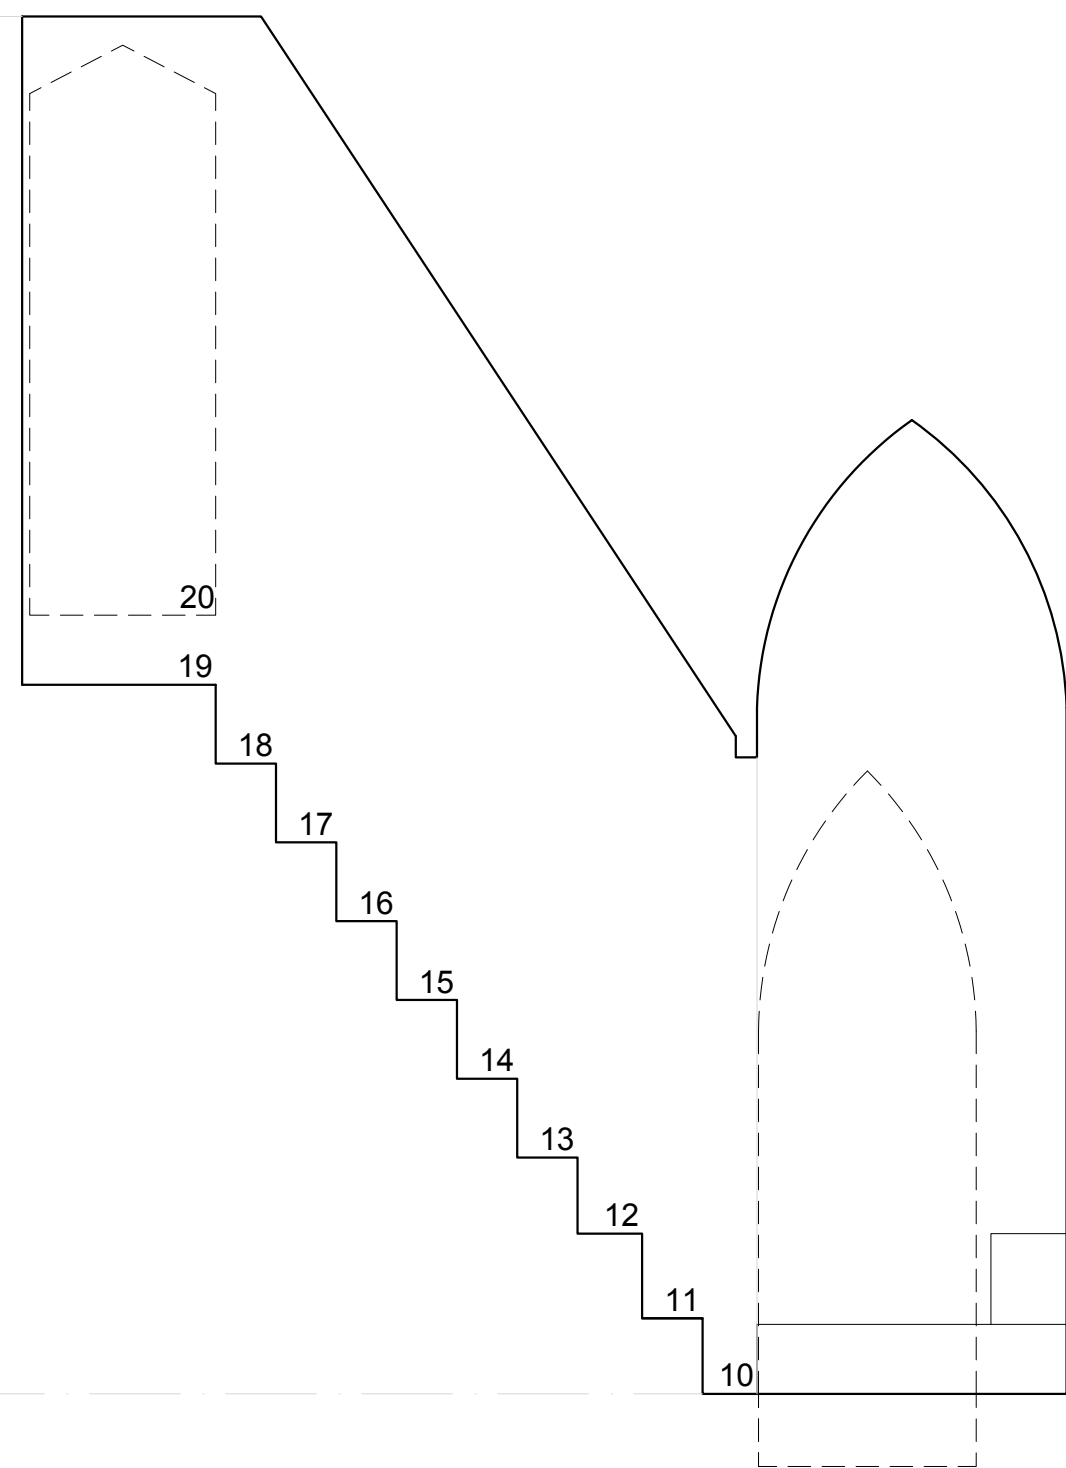

3 SECTION CC AS EXISTING
1:25

Significance & Historic Development

- High Significance 1821
- Medium Significance Mid-C19
- Medium Significance Late-C20
- Low Significance Late-C19/ Early-C20
- Detrimental to Significance C20

1 SECTION AA AS EXISTING
1:25

(Do not scale for construction purposes. The contractor shall check and verify all dimensions on site before ordering any components or fittings and any such are to be installed to the manufacturer's recommended details. Please note that these Building Regulations drawings show design intent only and construction is the responsibility of the contractor. All drawings are copyright of DVA Architects and shall not be reproduced without their consent.)

ISSUED FOR TENDER

Studies 12-13, 9 Bath Buildings, Bristol, BS6 5PT
E info@dva.co.uk W www.dva.co.uk T 0117 914 6317
Job Title Coleford Clock Tower
Client Coleford Town Council
Scale 1:25 @ A1 Drawn OF Checked OF

dittrichhudsonvasettiarchitects
Job Title Sections as Existing
Job No 1398 Dwg No (30)01 Rev