

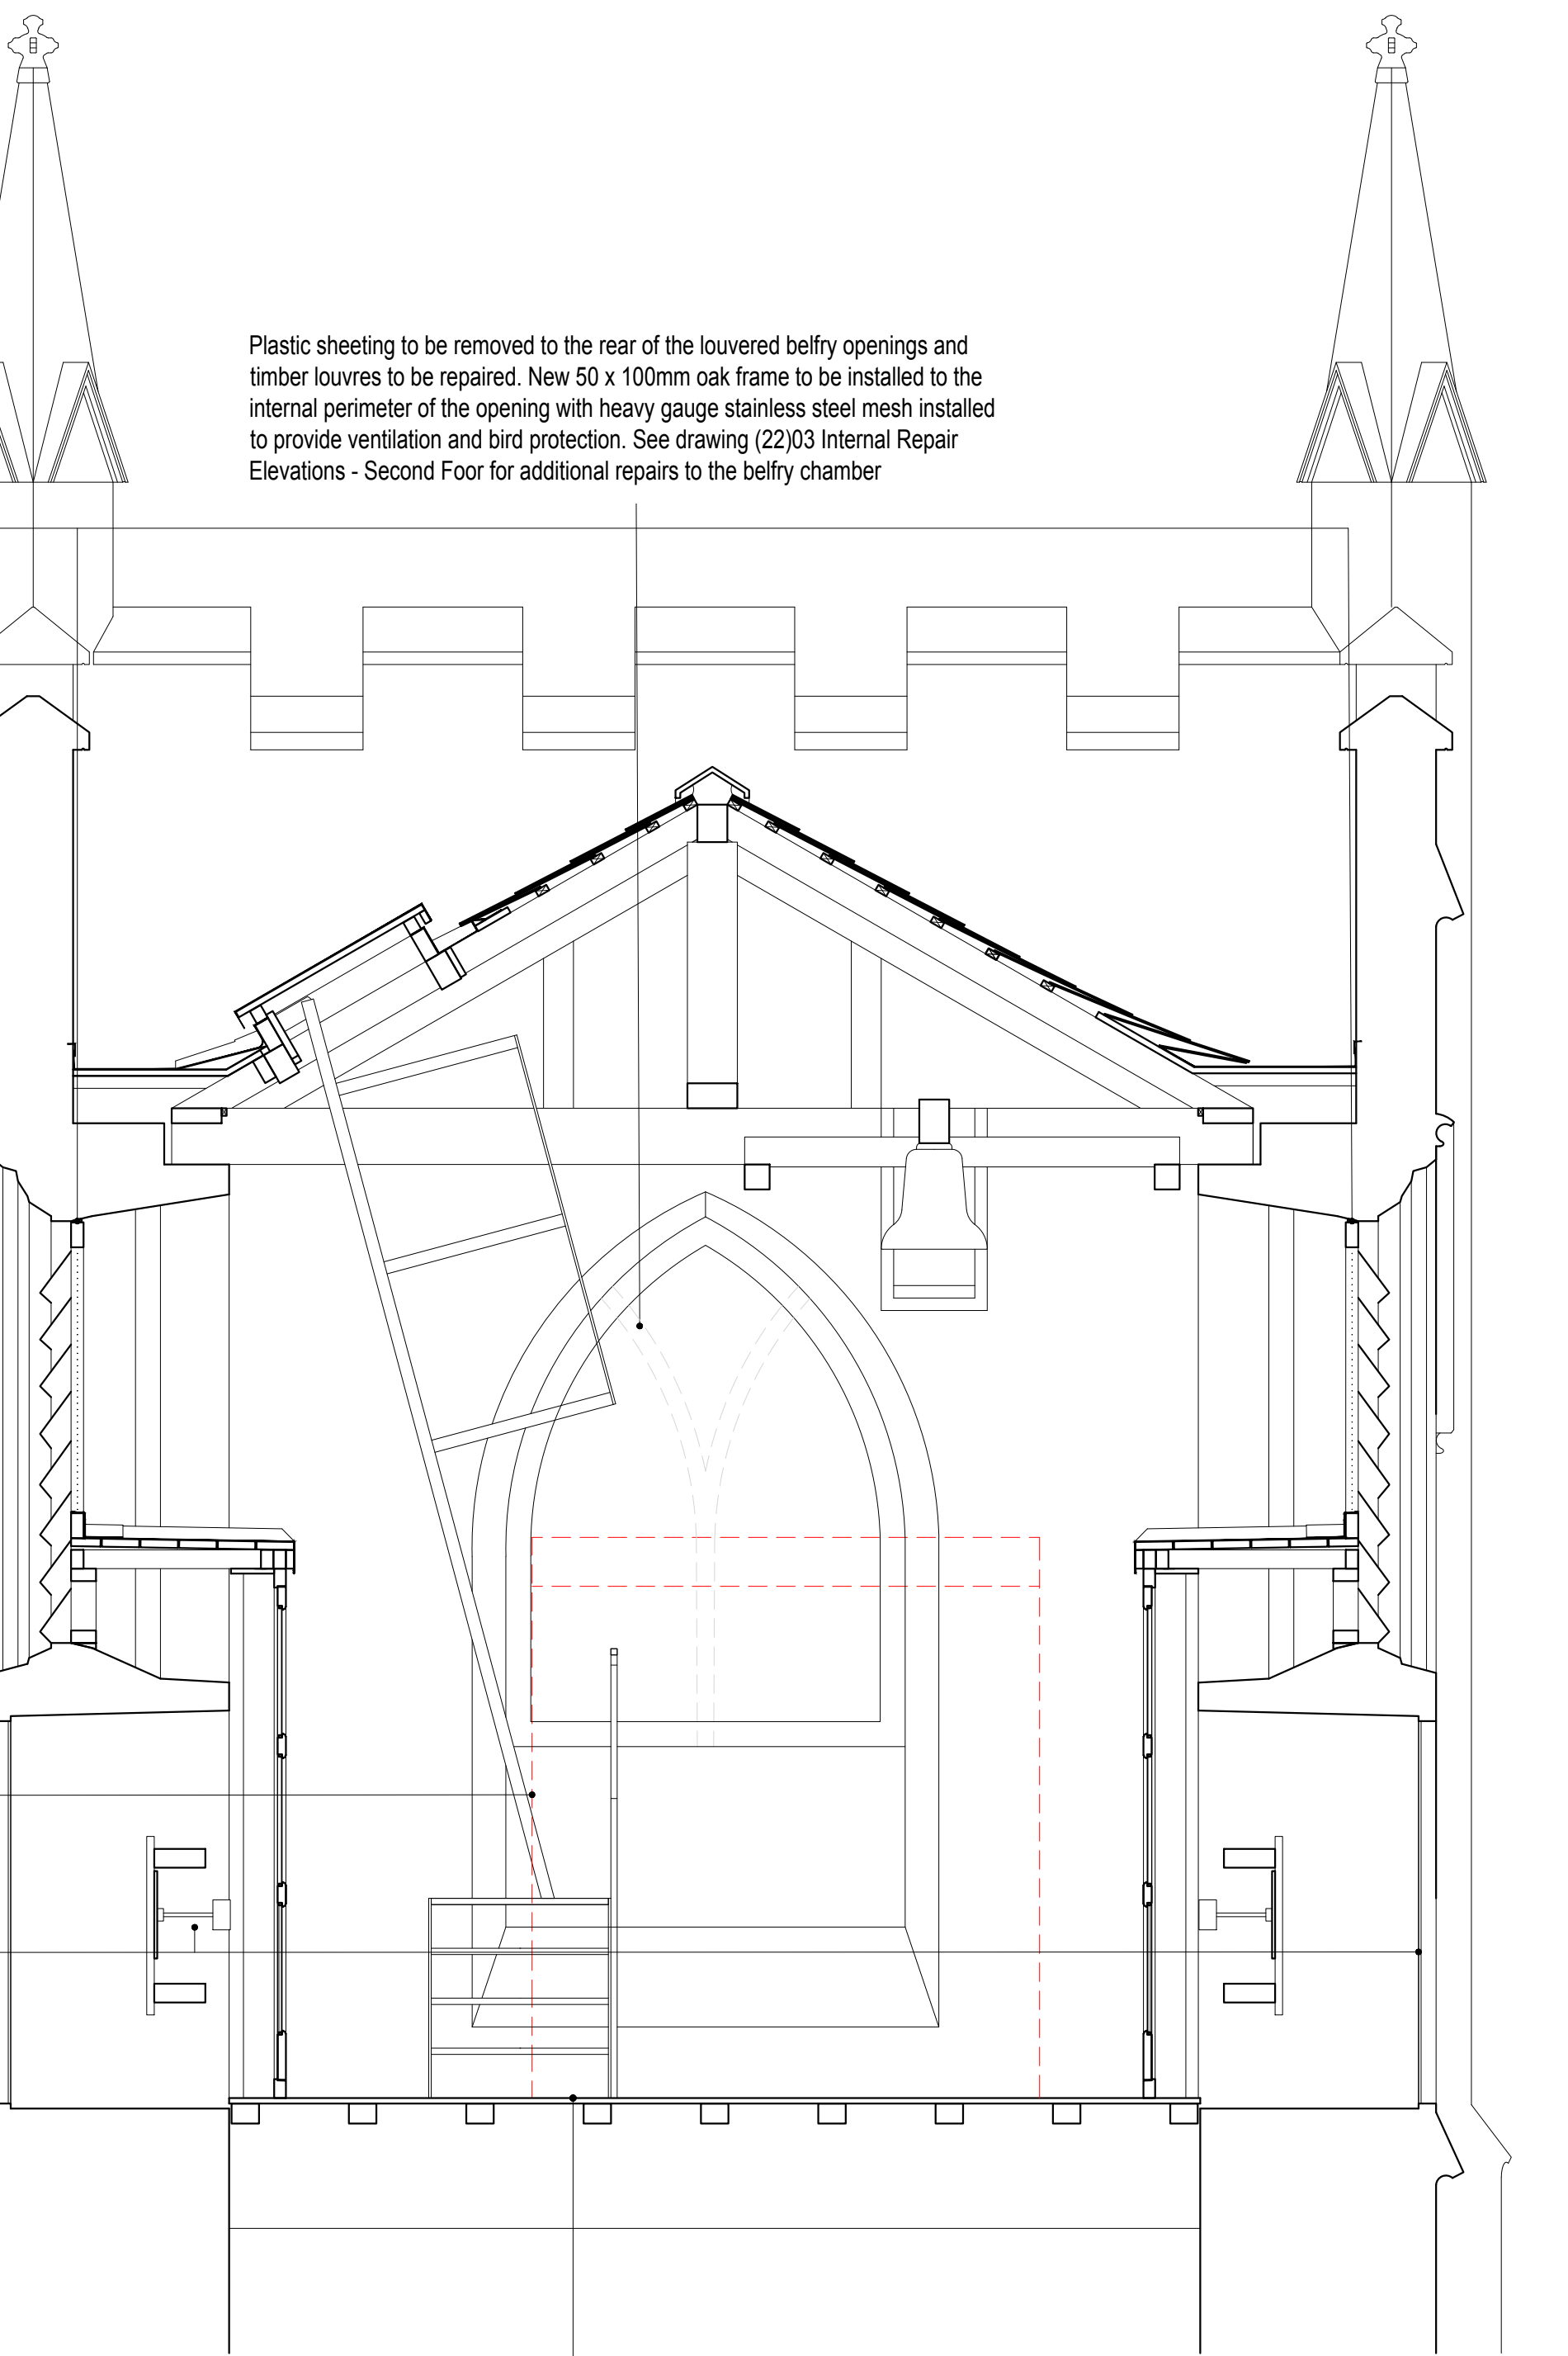


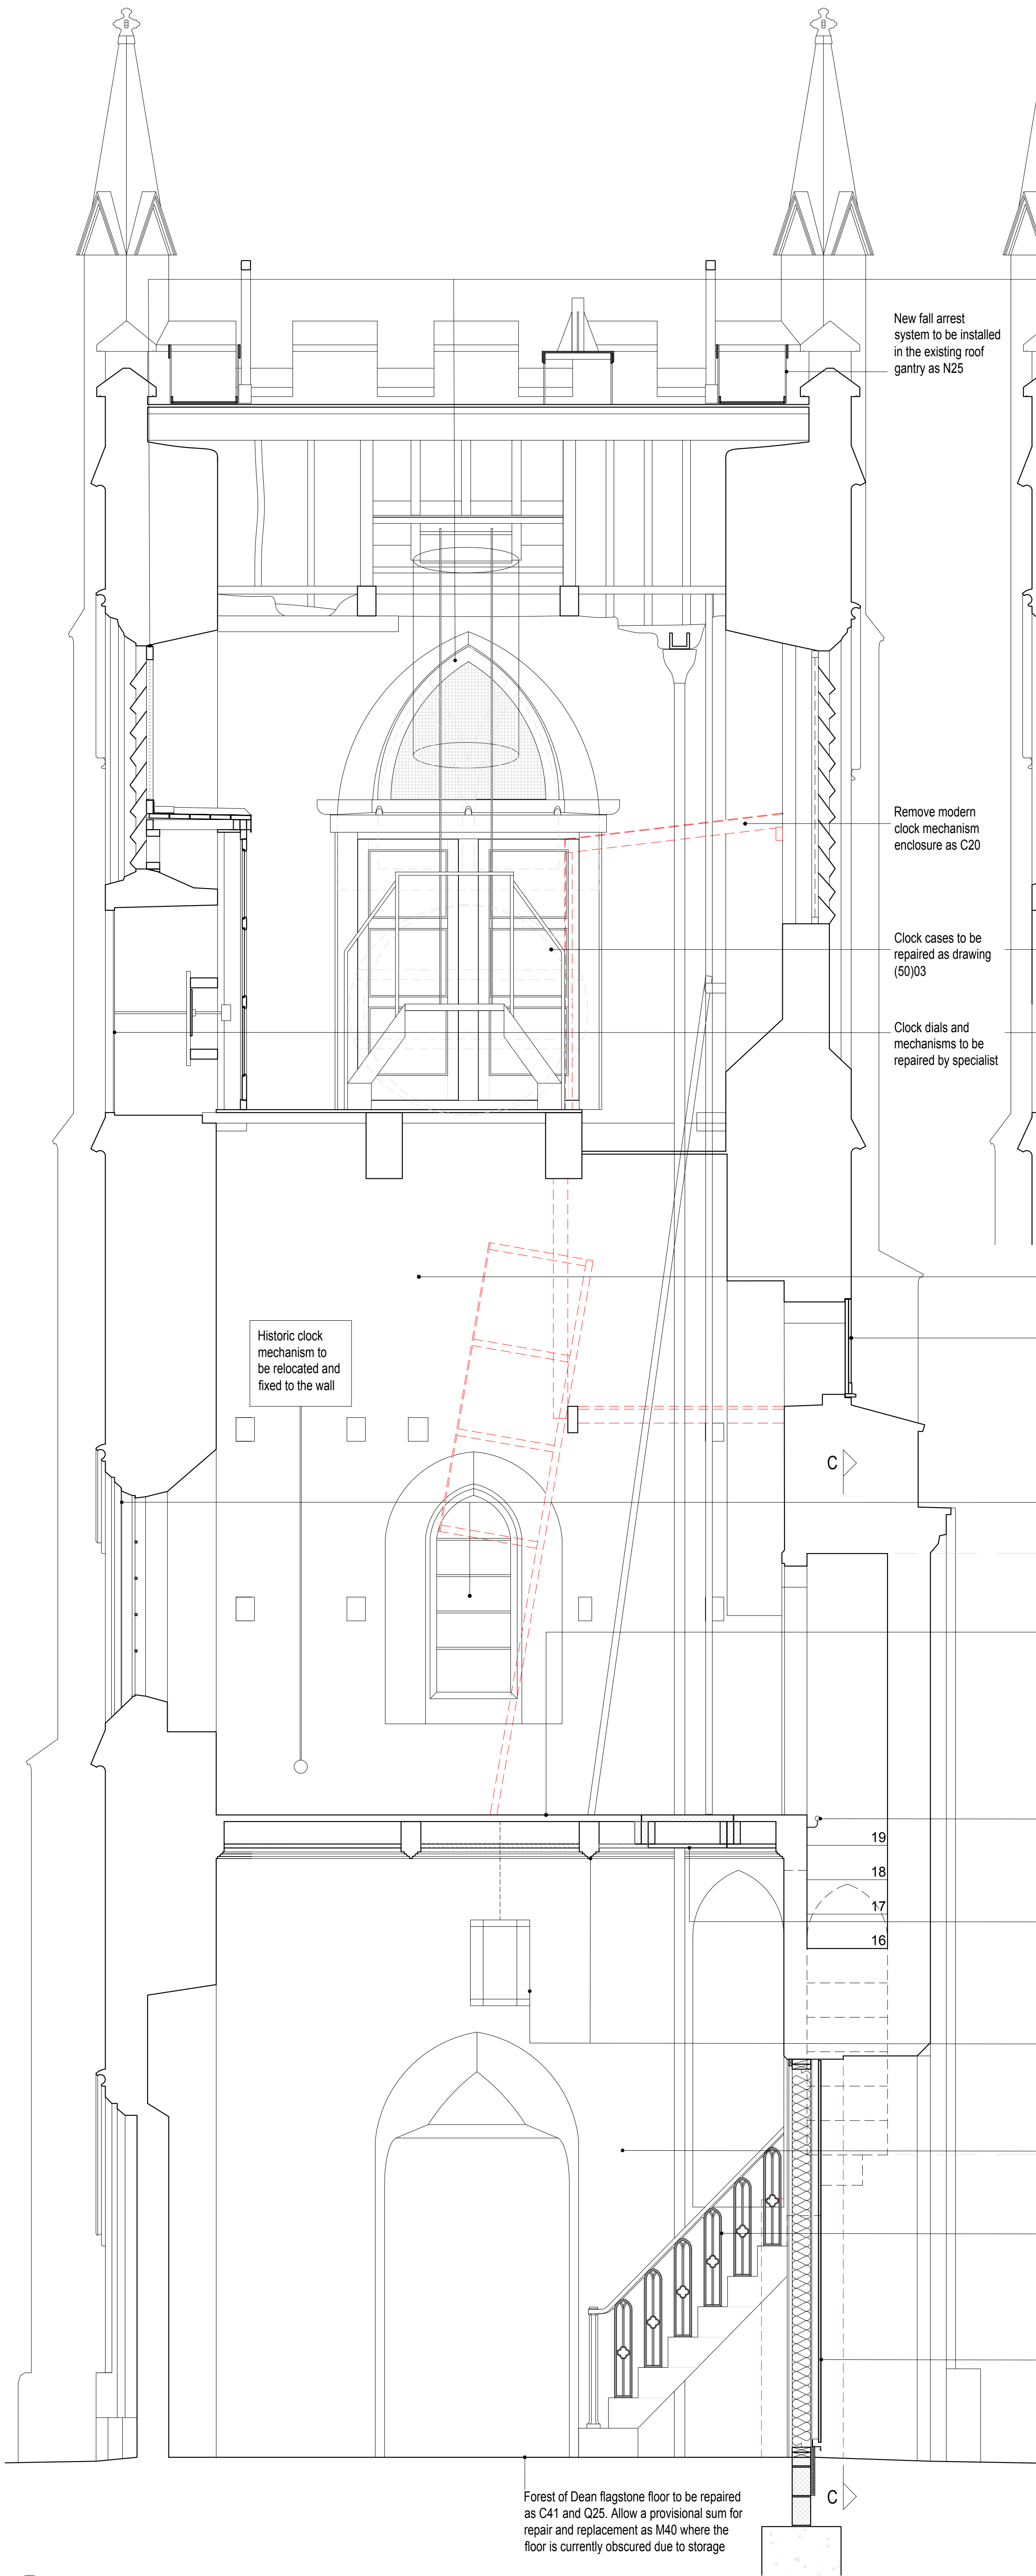

2 SECTION BB AS PROPOSED
(30)02 1:25

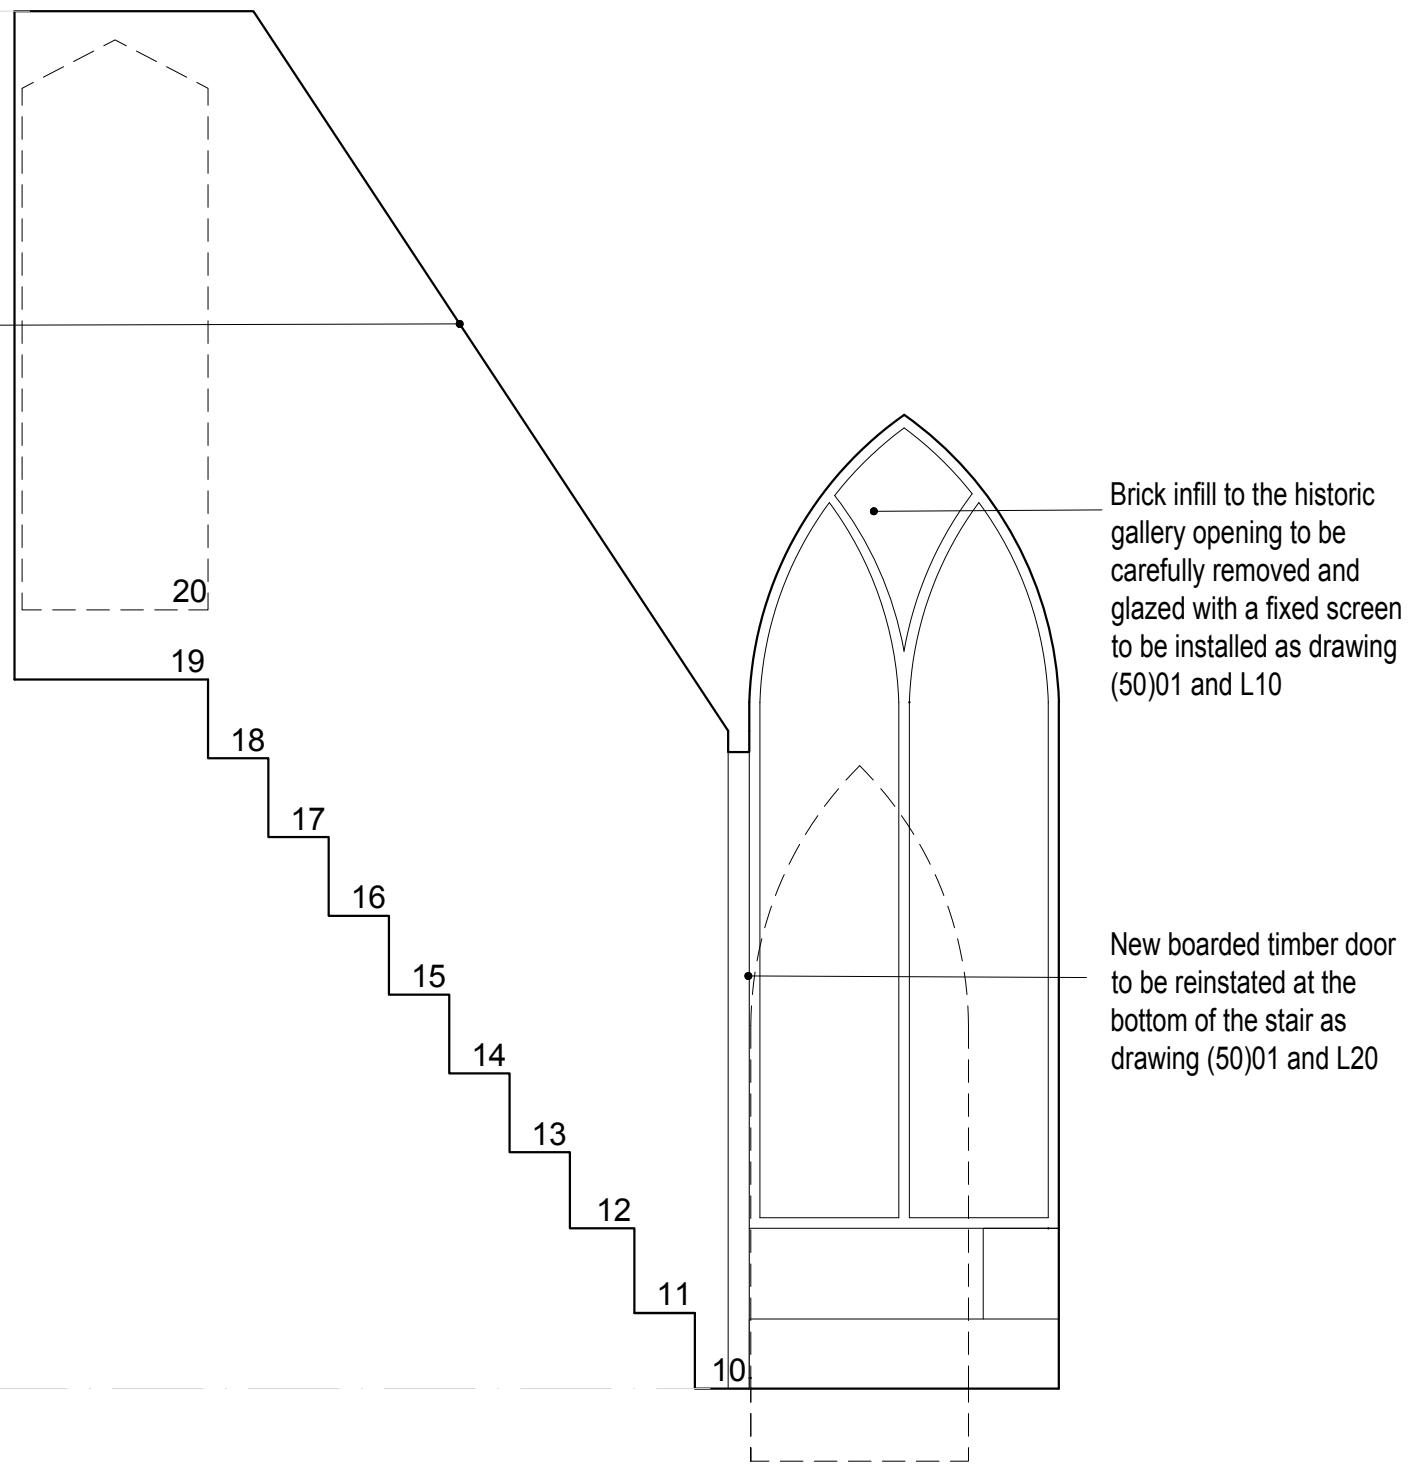

3 SECTION CC AS PROPOSED
(30)02 1:25

Key to Drawing

Modern building fabric to be removed as C20

1 SECTION AA AS PROPOSED
(30)02 1:25

(Do not scale for construction purposes. The contractor shall check and verify all dimensions on site before ordering any components or fittings and any such are to be installed to the manufacturer's recommended details. Please note that these Building Regulations drawings show design intent only and construction is the responsibility of the contractor. All drawings are copyright of DHV Architects and shall not be reproduced without their consent.)

ISSUED FOR TENDER

Job Title: Coleford Clock Tower
Client: Coleford Town Council
Scale: 1:25 @ A1
Drawn: OF
Checked: OF

dittrichhudsonvasettiarchitects
Job No: 1398
Dwg No: (30)02
Rev: 1